




01 ELEVATION
1:10 HALLWAY CUPBOARD

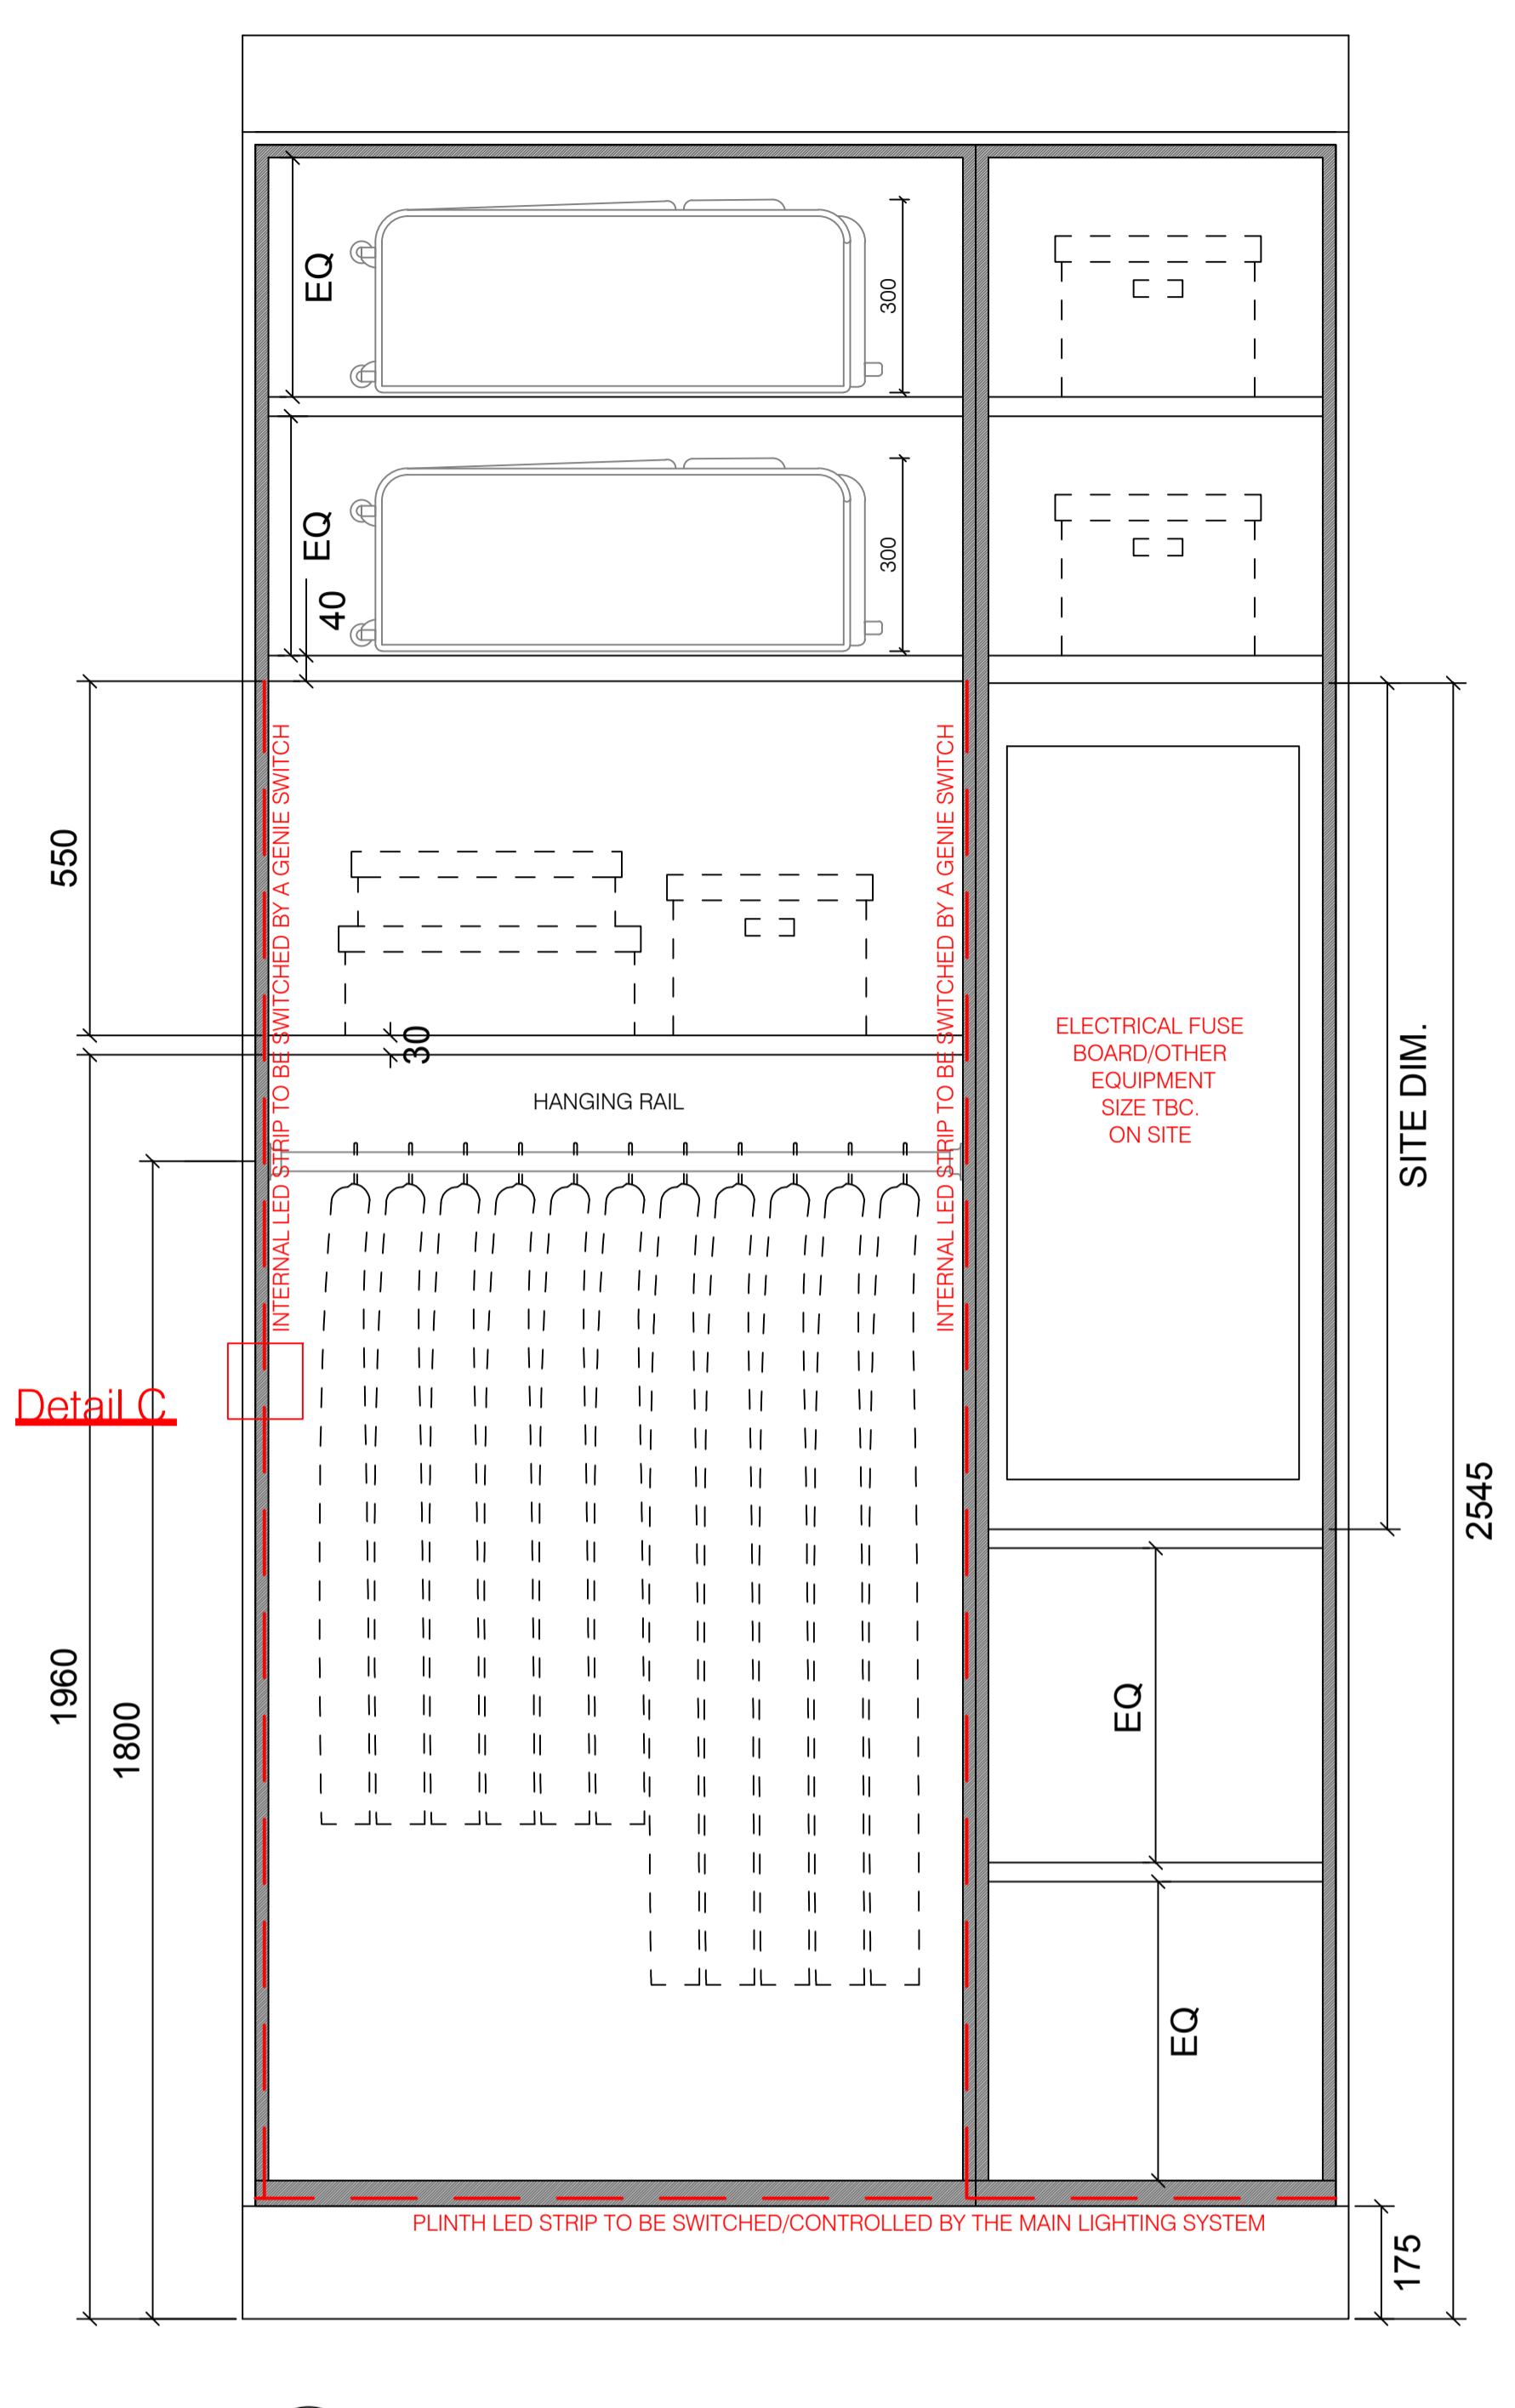


02 INTERNALS
1:10 HALLWAY CUPBOARD

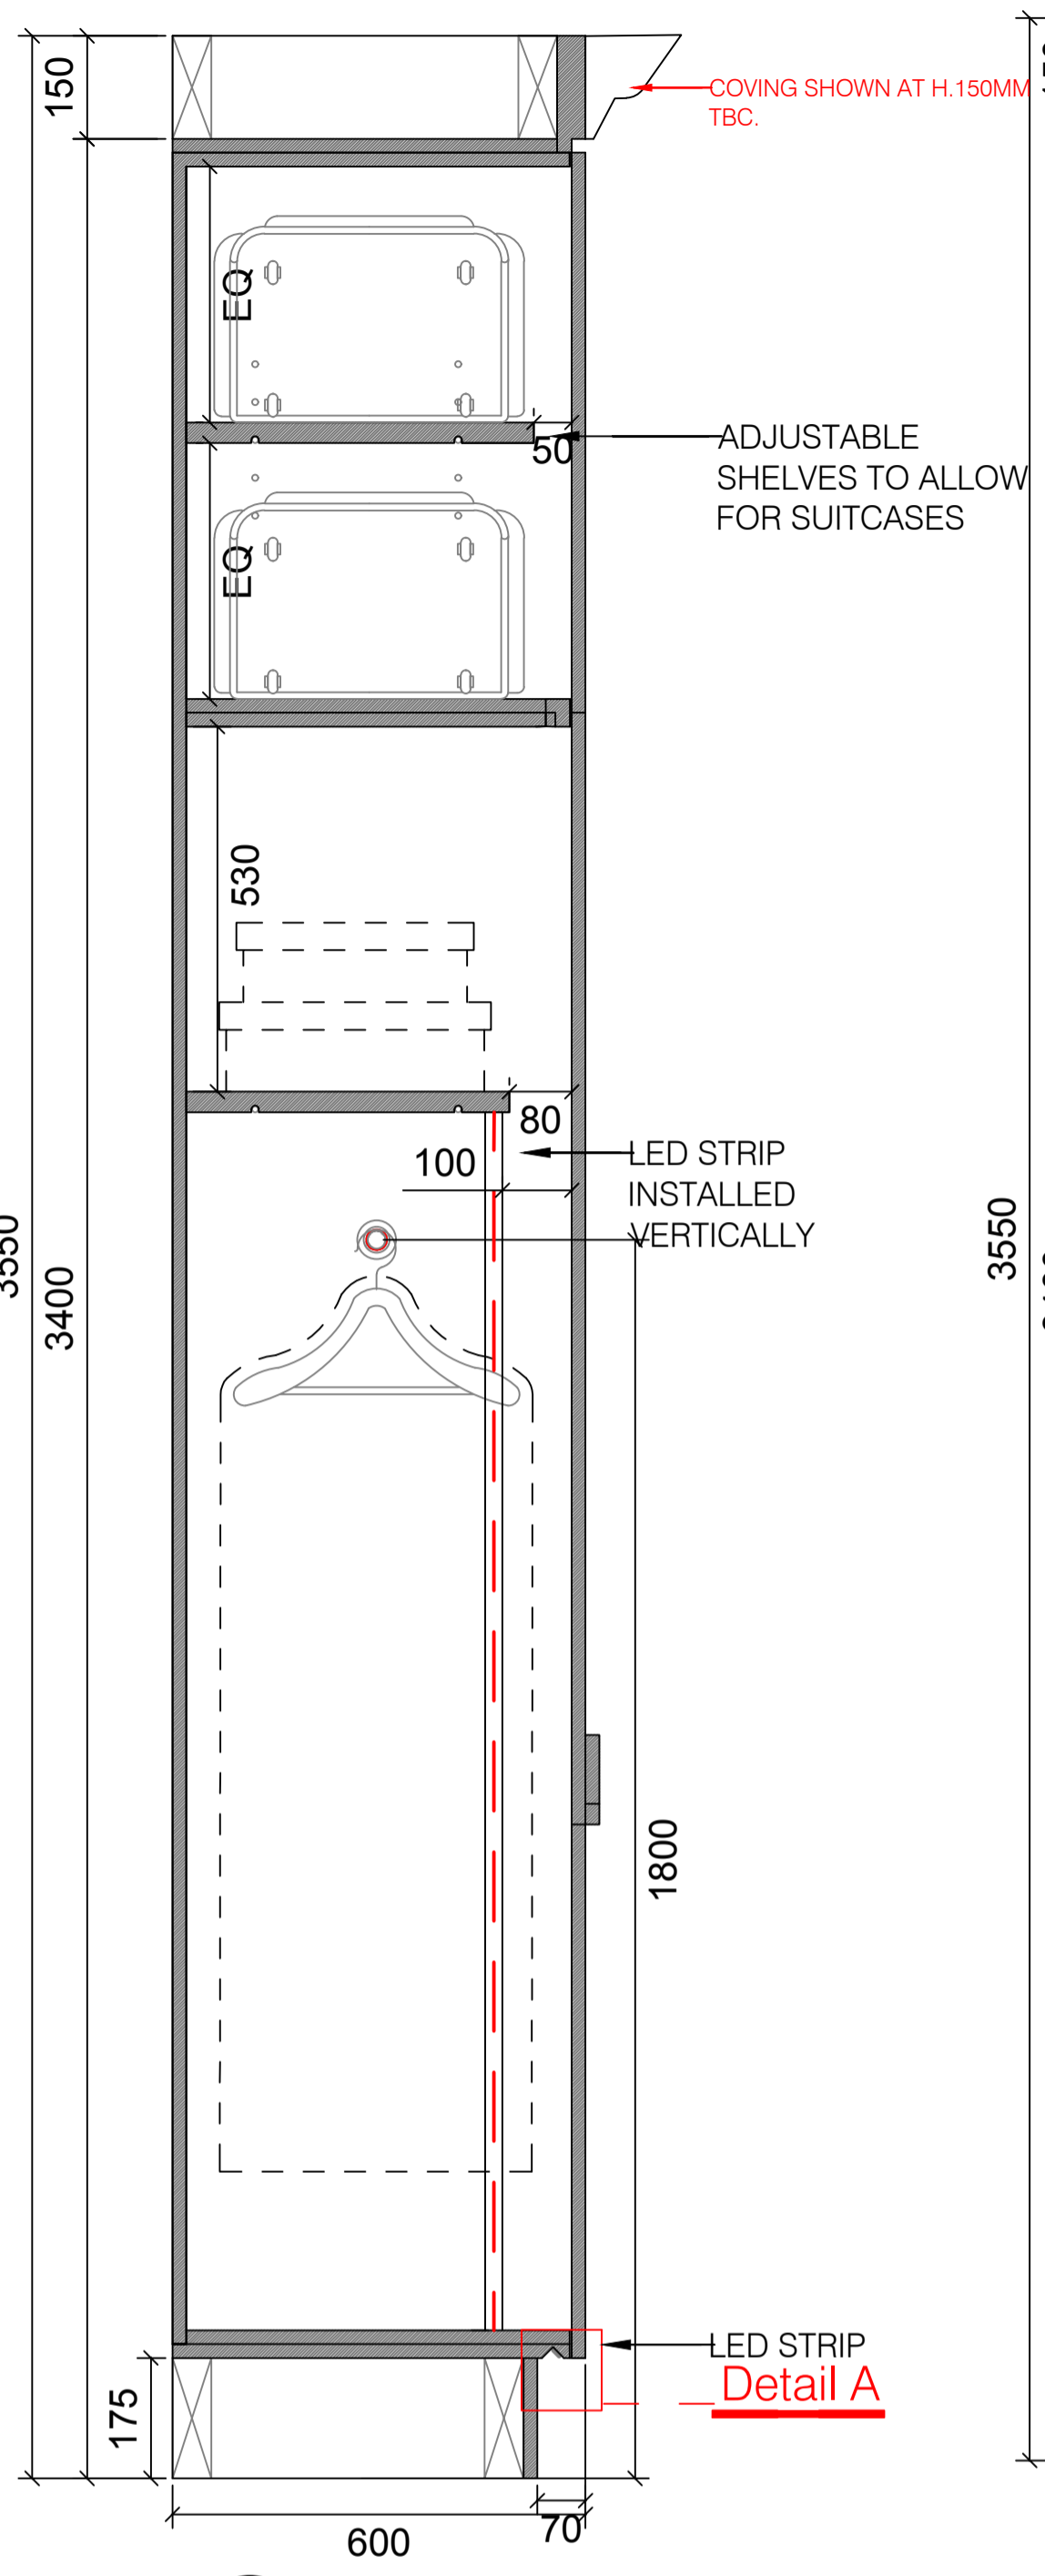


03 SECTION A
1:10 HALLWAY CUPBOARD

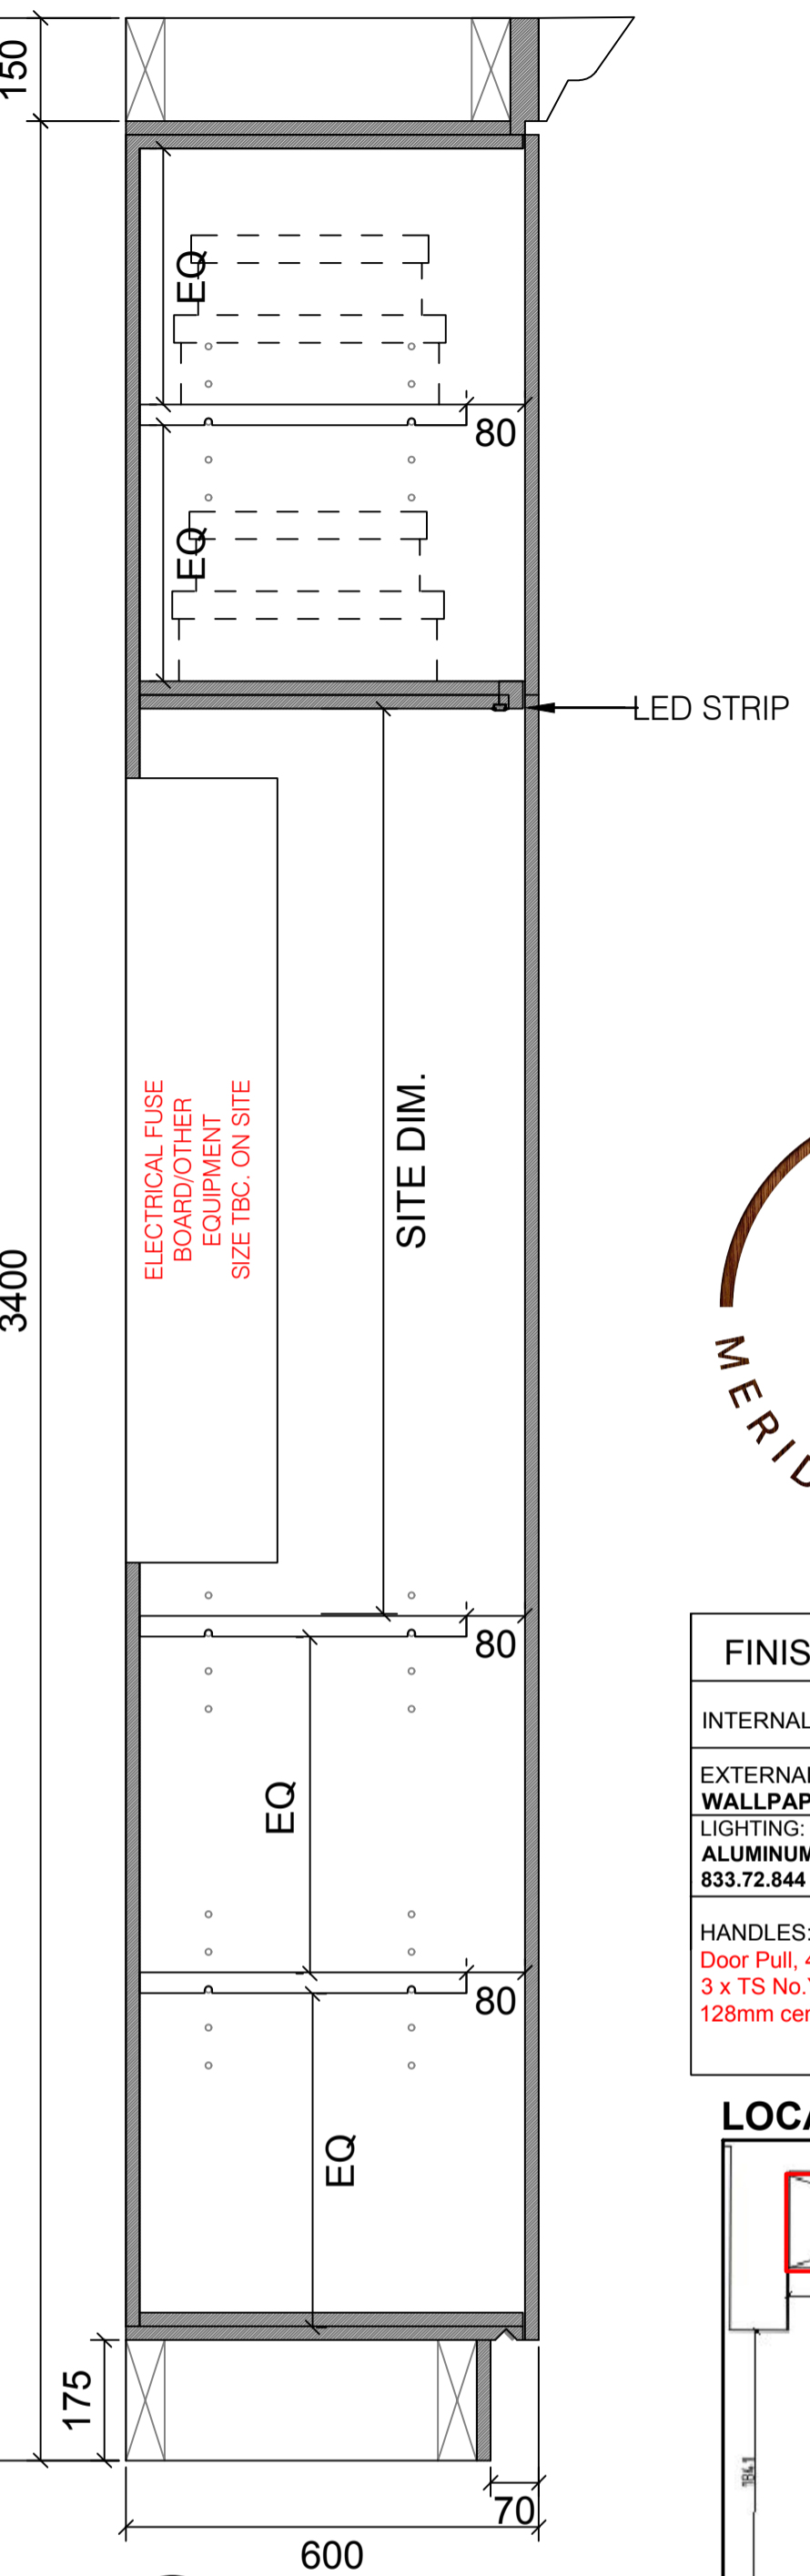


04 SECTION B
1:10 HALLWAY CUPBOARD

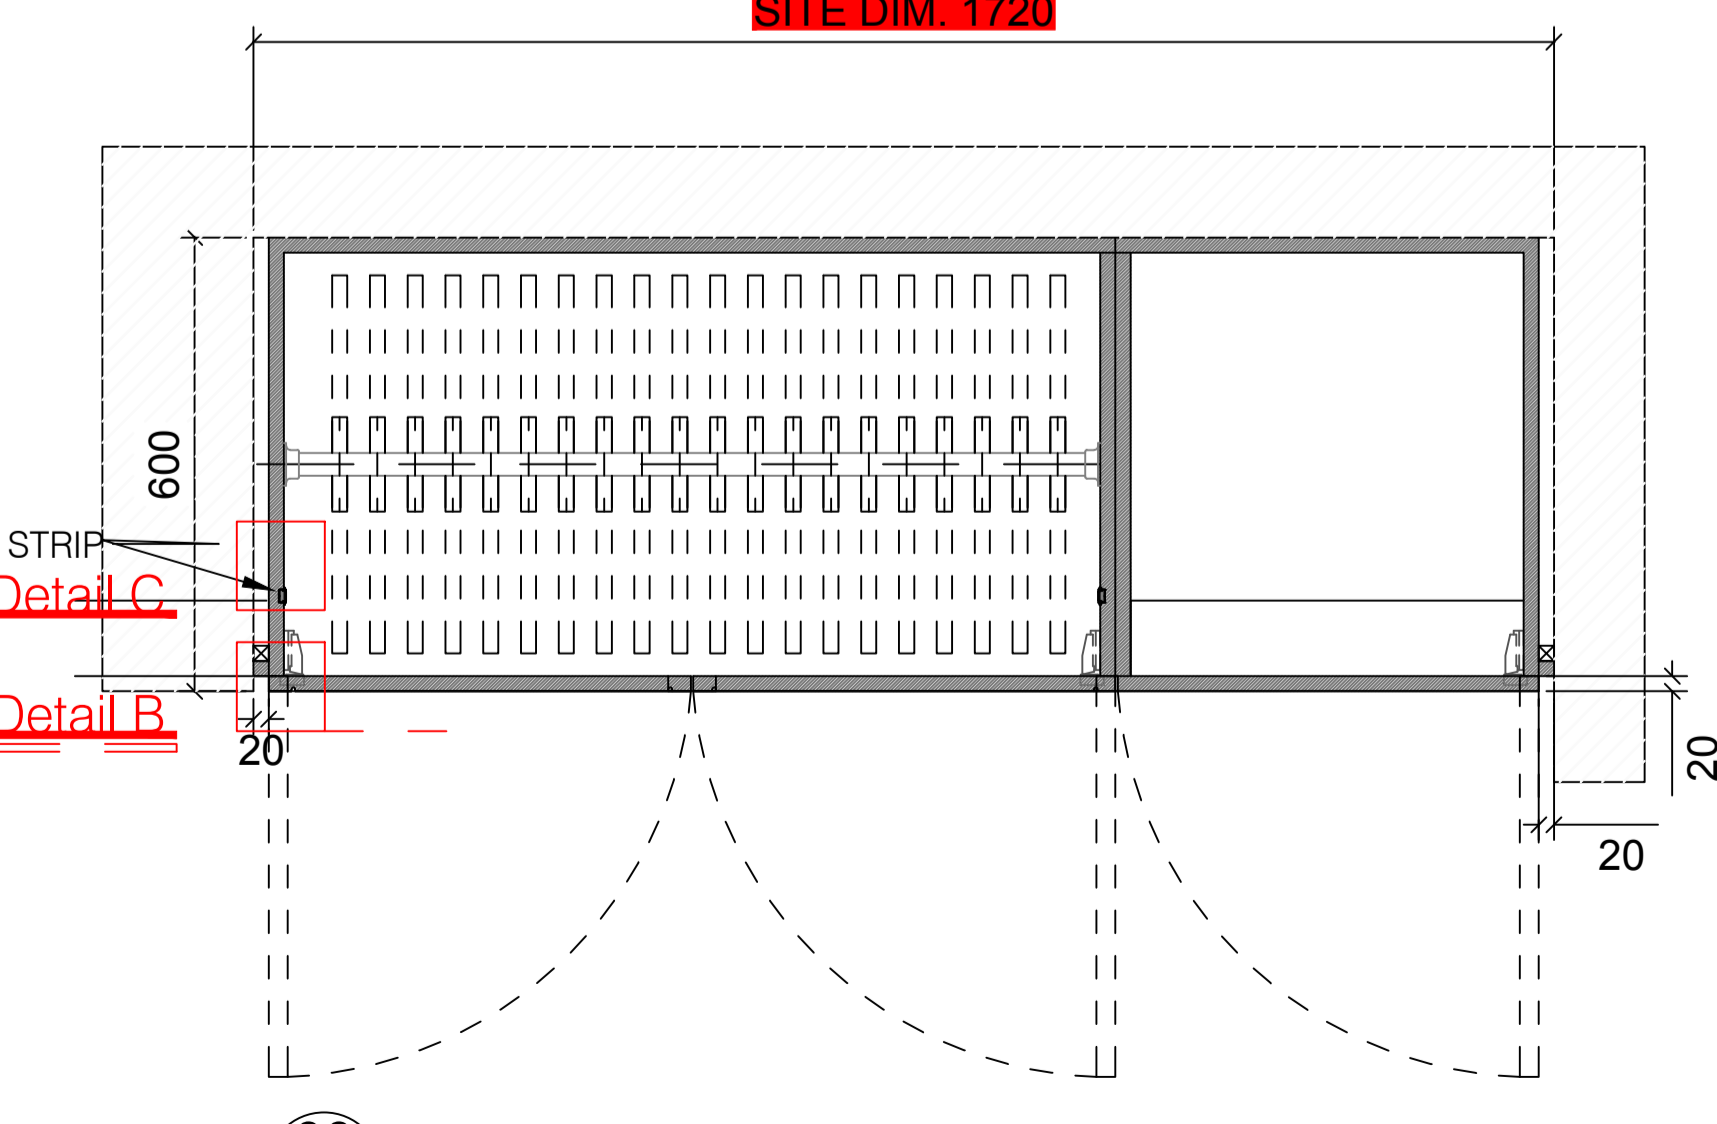


00 PLAN
1:10 HALLWAY CUPBOARD

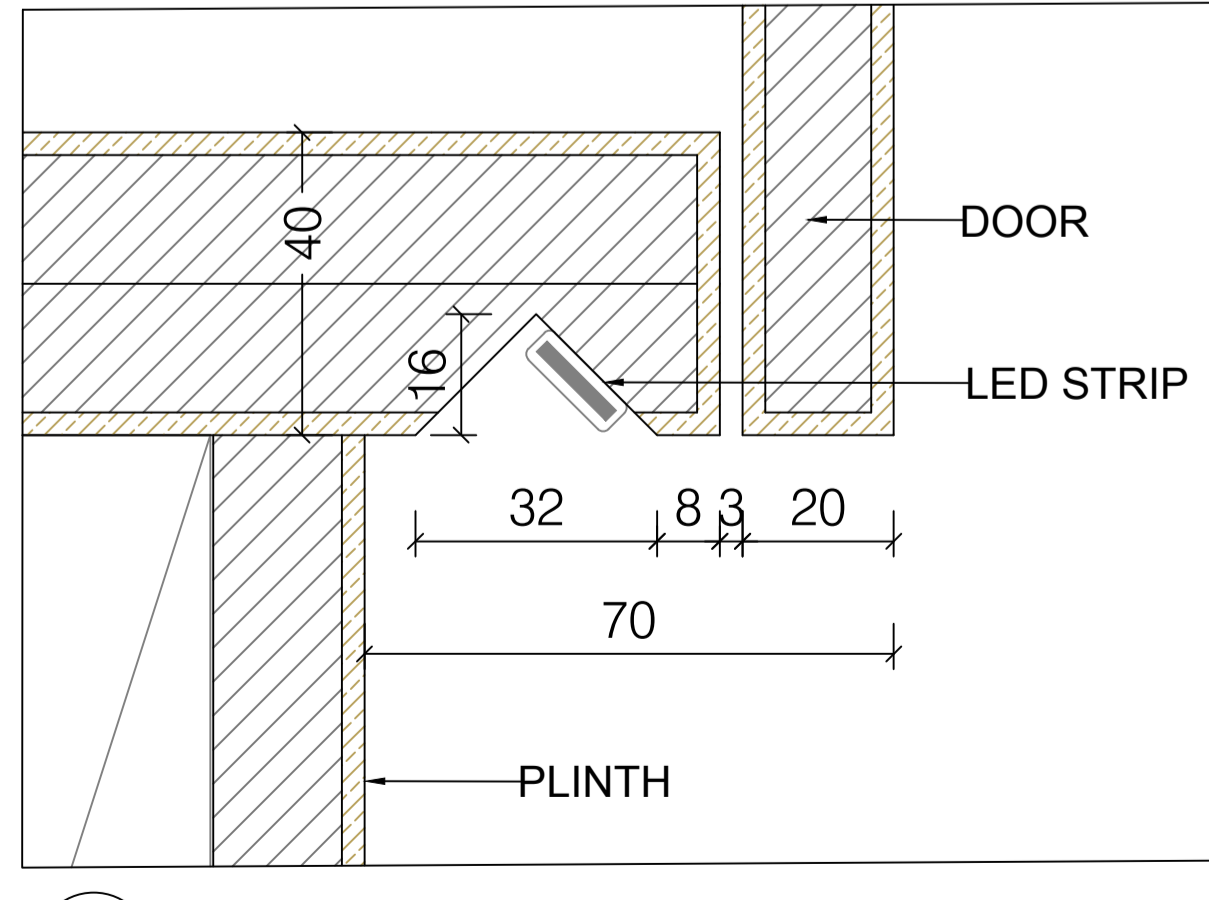

05 Detail A
1:1 HALLWAY CUPBOARD

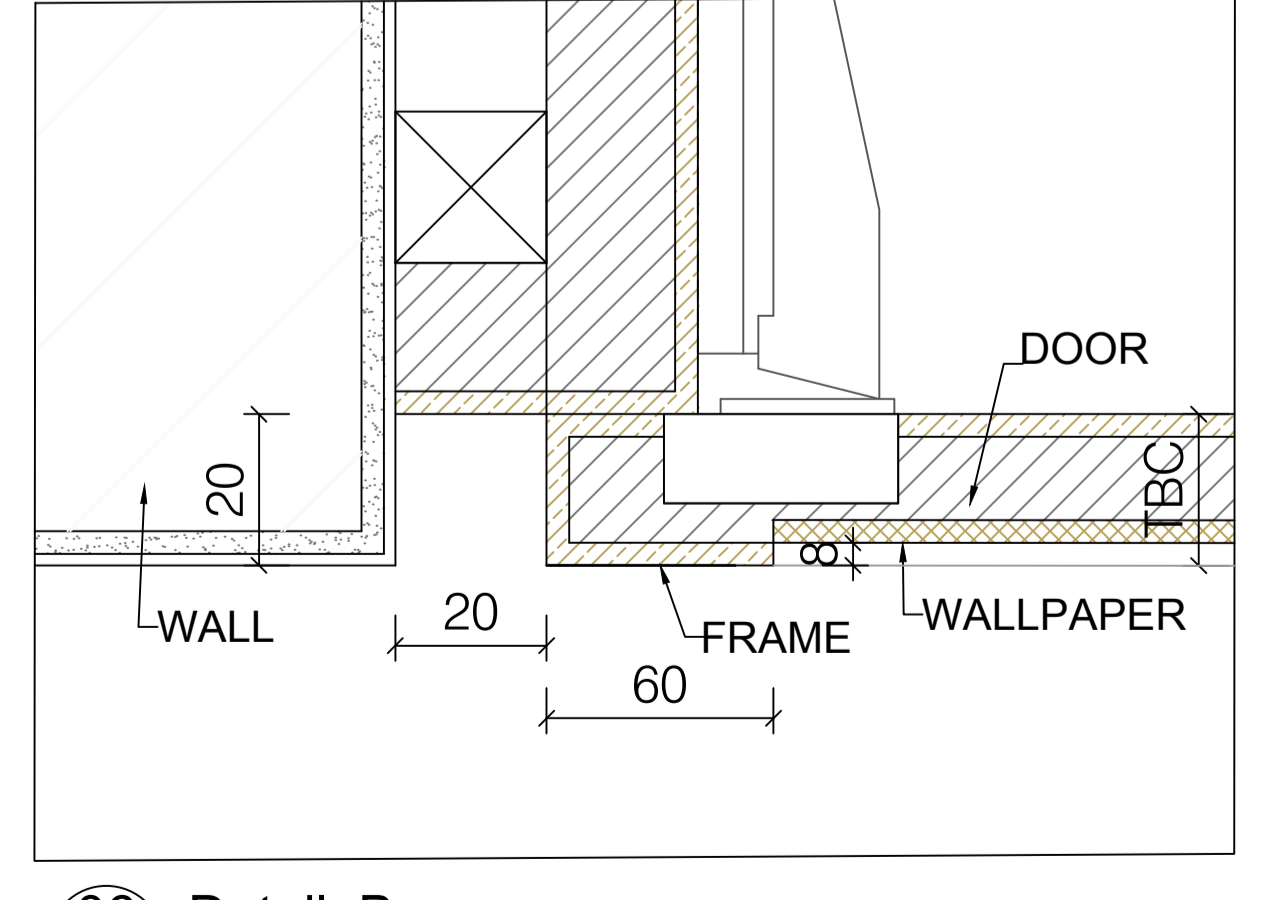

06 Detail B
1:1 HALLWAY CUPBOARD

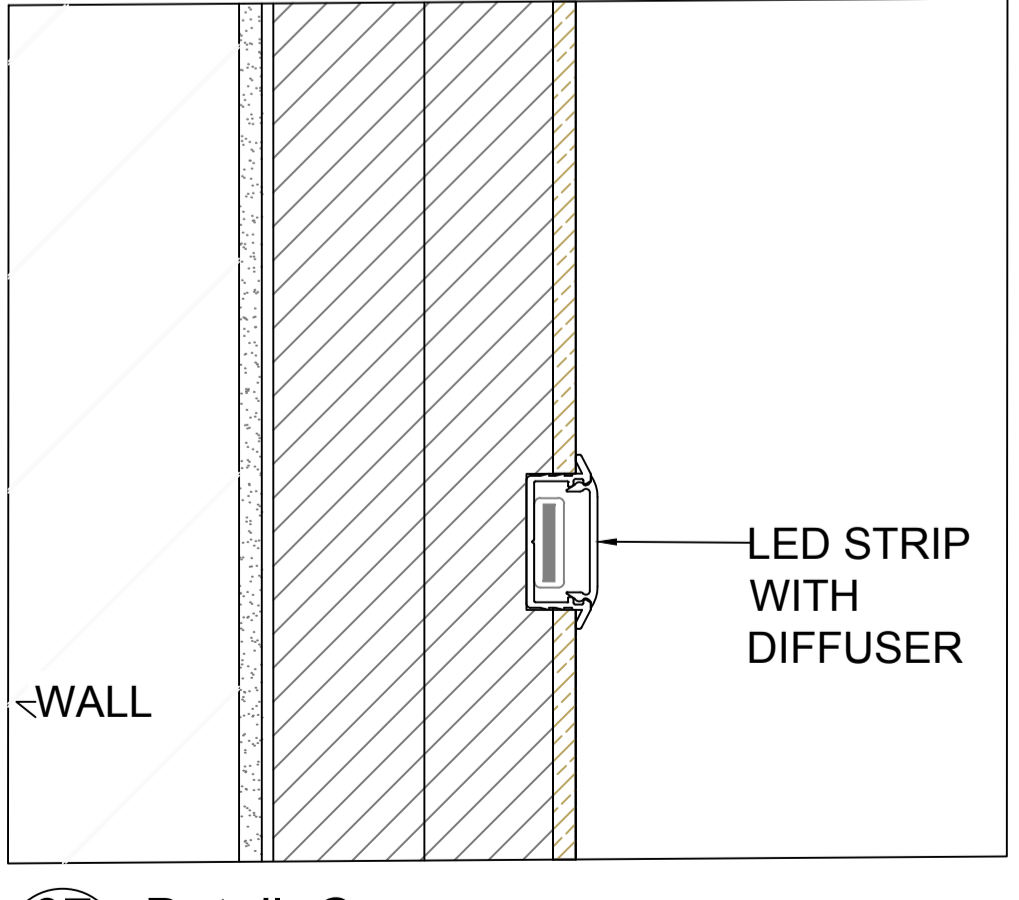

07 Detail C
1:1 HALLWAY CUPBOARD



FINISHES:
INTERNALS: OAK STAIN
EXTERNALS: OAK STAIN FRAME WITH WALLPAPER
LIGHTING: HAFELE LOOX LED STRIP WITH ALUMINUM PROFILE WITH MILKY DIFFUSER 833.72.844
HANDLES: 3 x TS No P2876 Bamboo Recess Door Pull, 400mm centres 3 x TS No Y2878 Bamboo Recess Door Pull, 128mm centres for smaller doors above



NOTE: ALL DIMENSIONS ARE IN MILLIMETERS UNLESS NOTED OTHERWISE AND TO BE VERIFIED ON SITE BEFORE PROCEEDING WITH ANY JOINERY.

AG MERIDIAN JOINERY MERIDIAN JOINERY
PROJECT:
2 OVINGTON SQUARE
J-01 HALLWAY CUPBOARD_R03

SCALE 1:10 @ A1
1:20 @ A3