






FINISHES:

INTERNALS: TBC?

EXTERNALS: TBC?

LIGHTING: NO LIGHTING

HANDLES: -2 x TS Shagreen Cabinet Handles, 300mm centres COCOA HANDLE WITH FINE ANTIQUE BRASS FINISH
-5 x TS Shagreen Scroll T-Bar Recess Amalfine COCOA HANDLE WITH FINE ANTIQUE BRASS FINISH

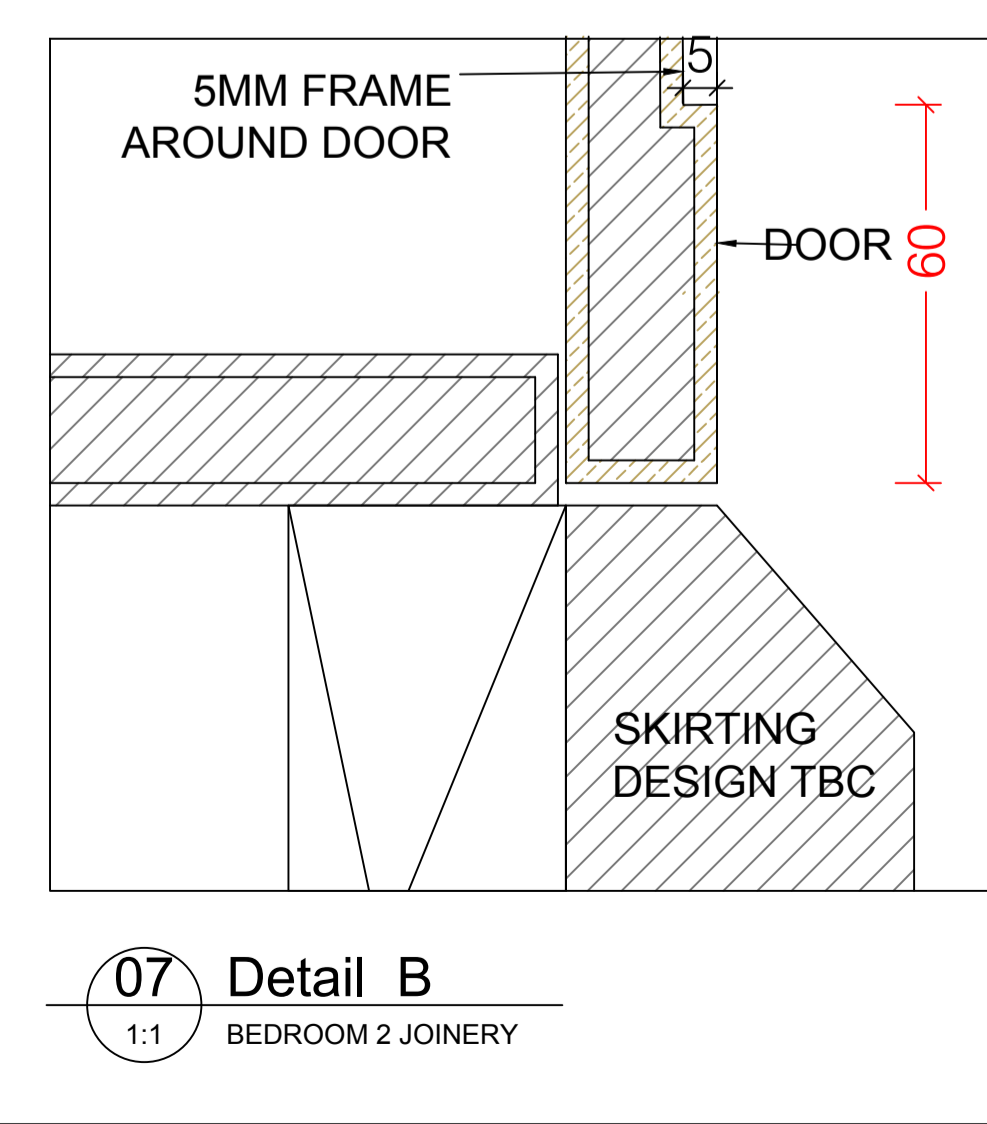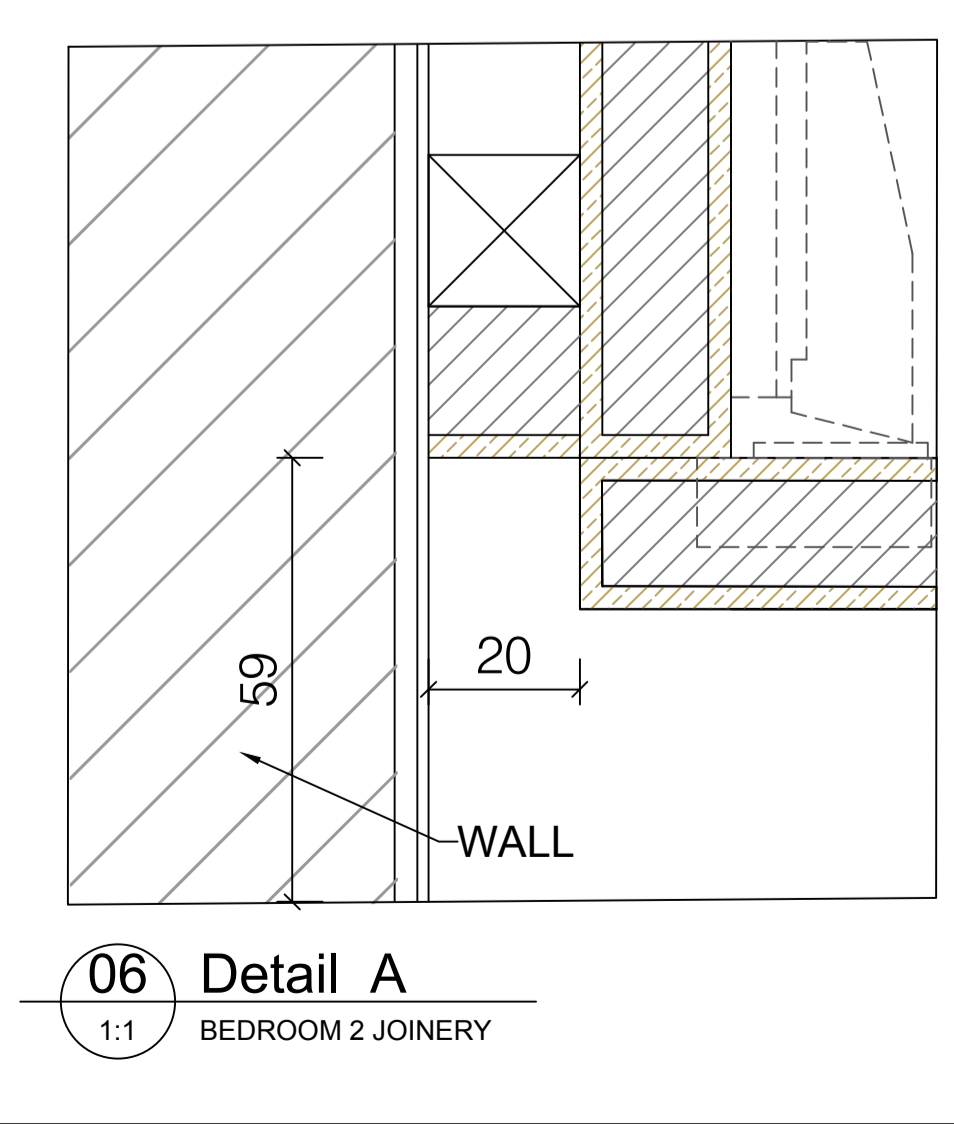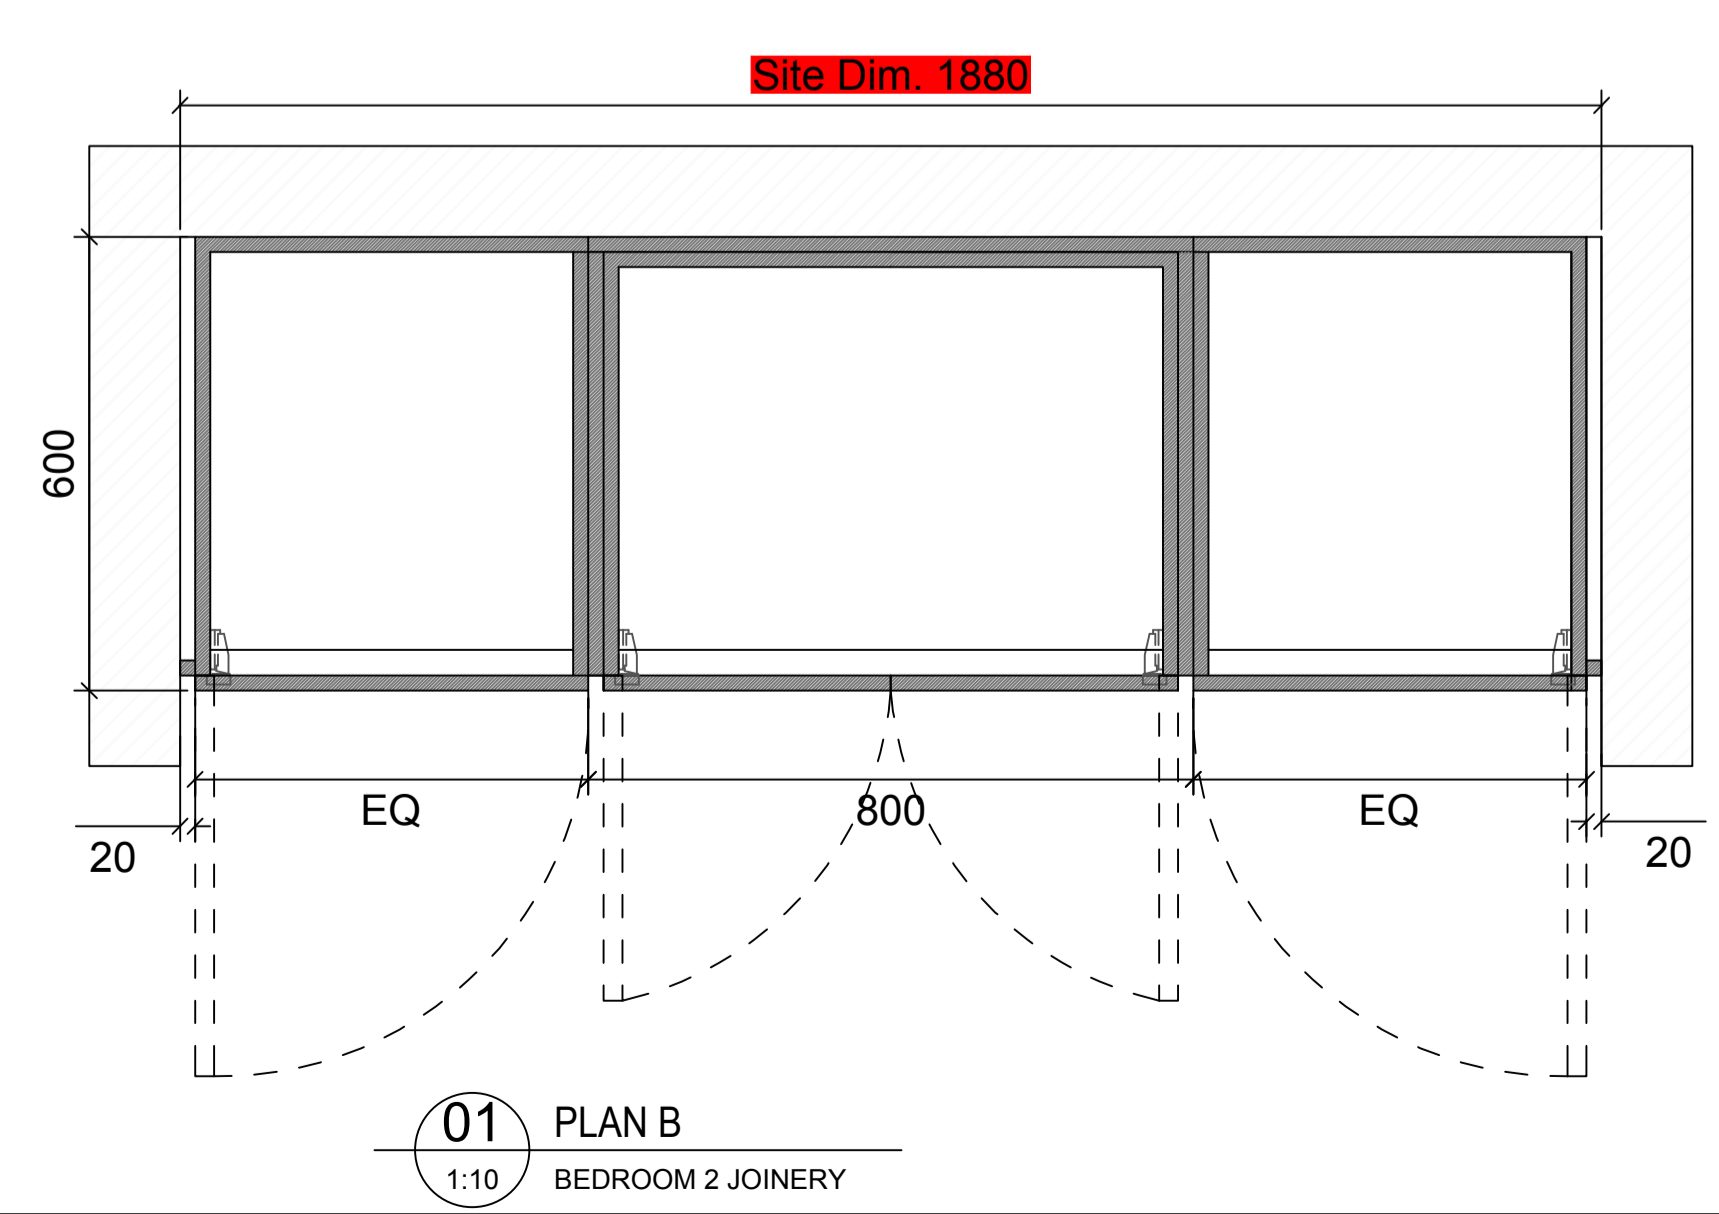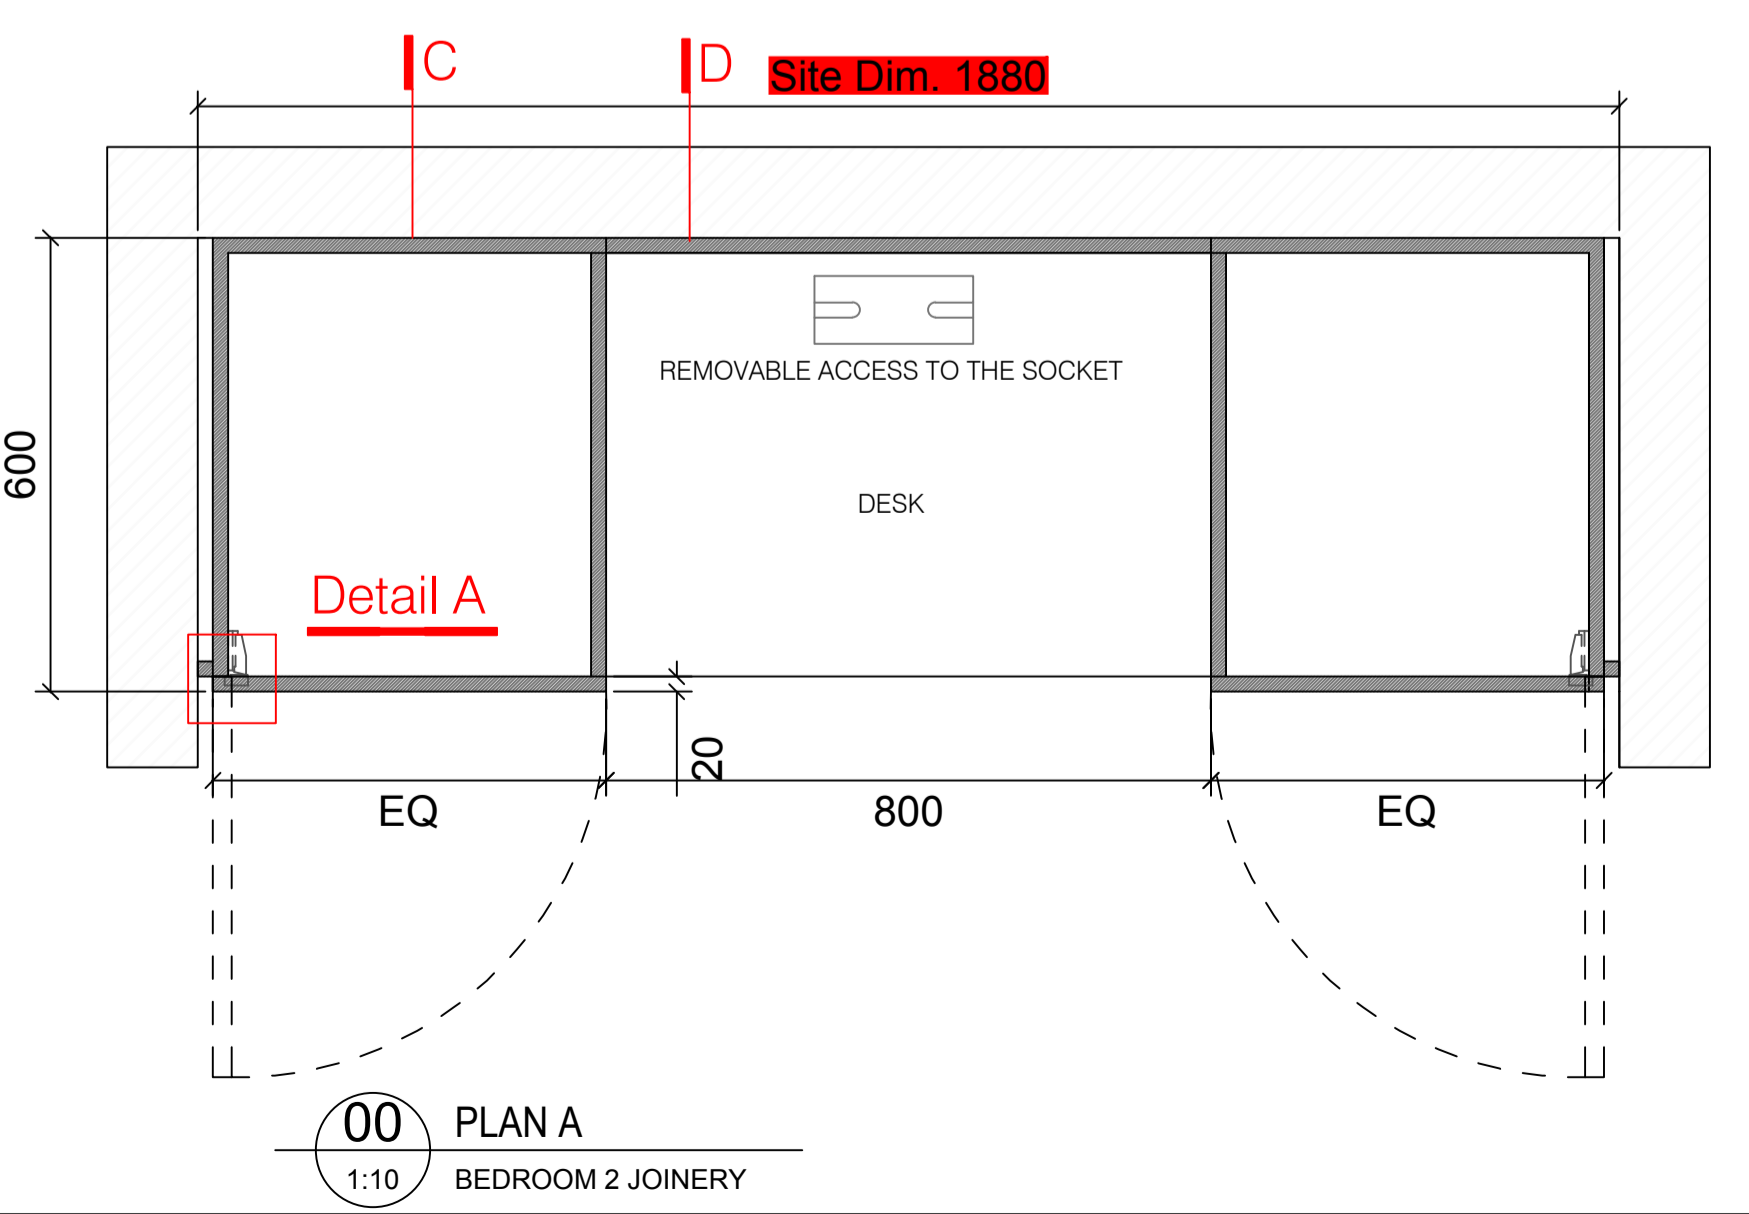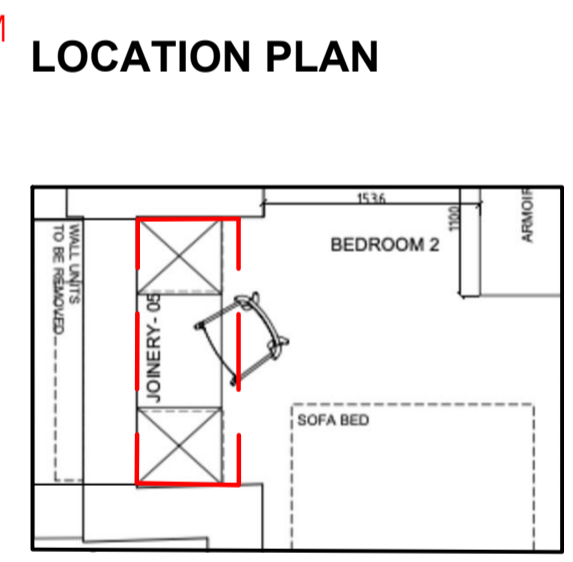

NOTE: ALL DIMENSIONS ARE IN MILLIMETERS UNLESS NOTED OTHERWISE AND TO BE VERIFIED ON SITE BEFORE PROCEEDING WITH ANY JOINERY.

AG MERIDIAN JOINERY

PROJECT: 2 OVINGTON SQUARE
J-05 BEDROOM 2 JOINERY_R04

SCALE 1:10 @ A1
1:20 @ A3