




03 SECTION E
1:10 DRESSING ROOM

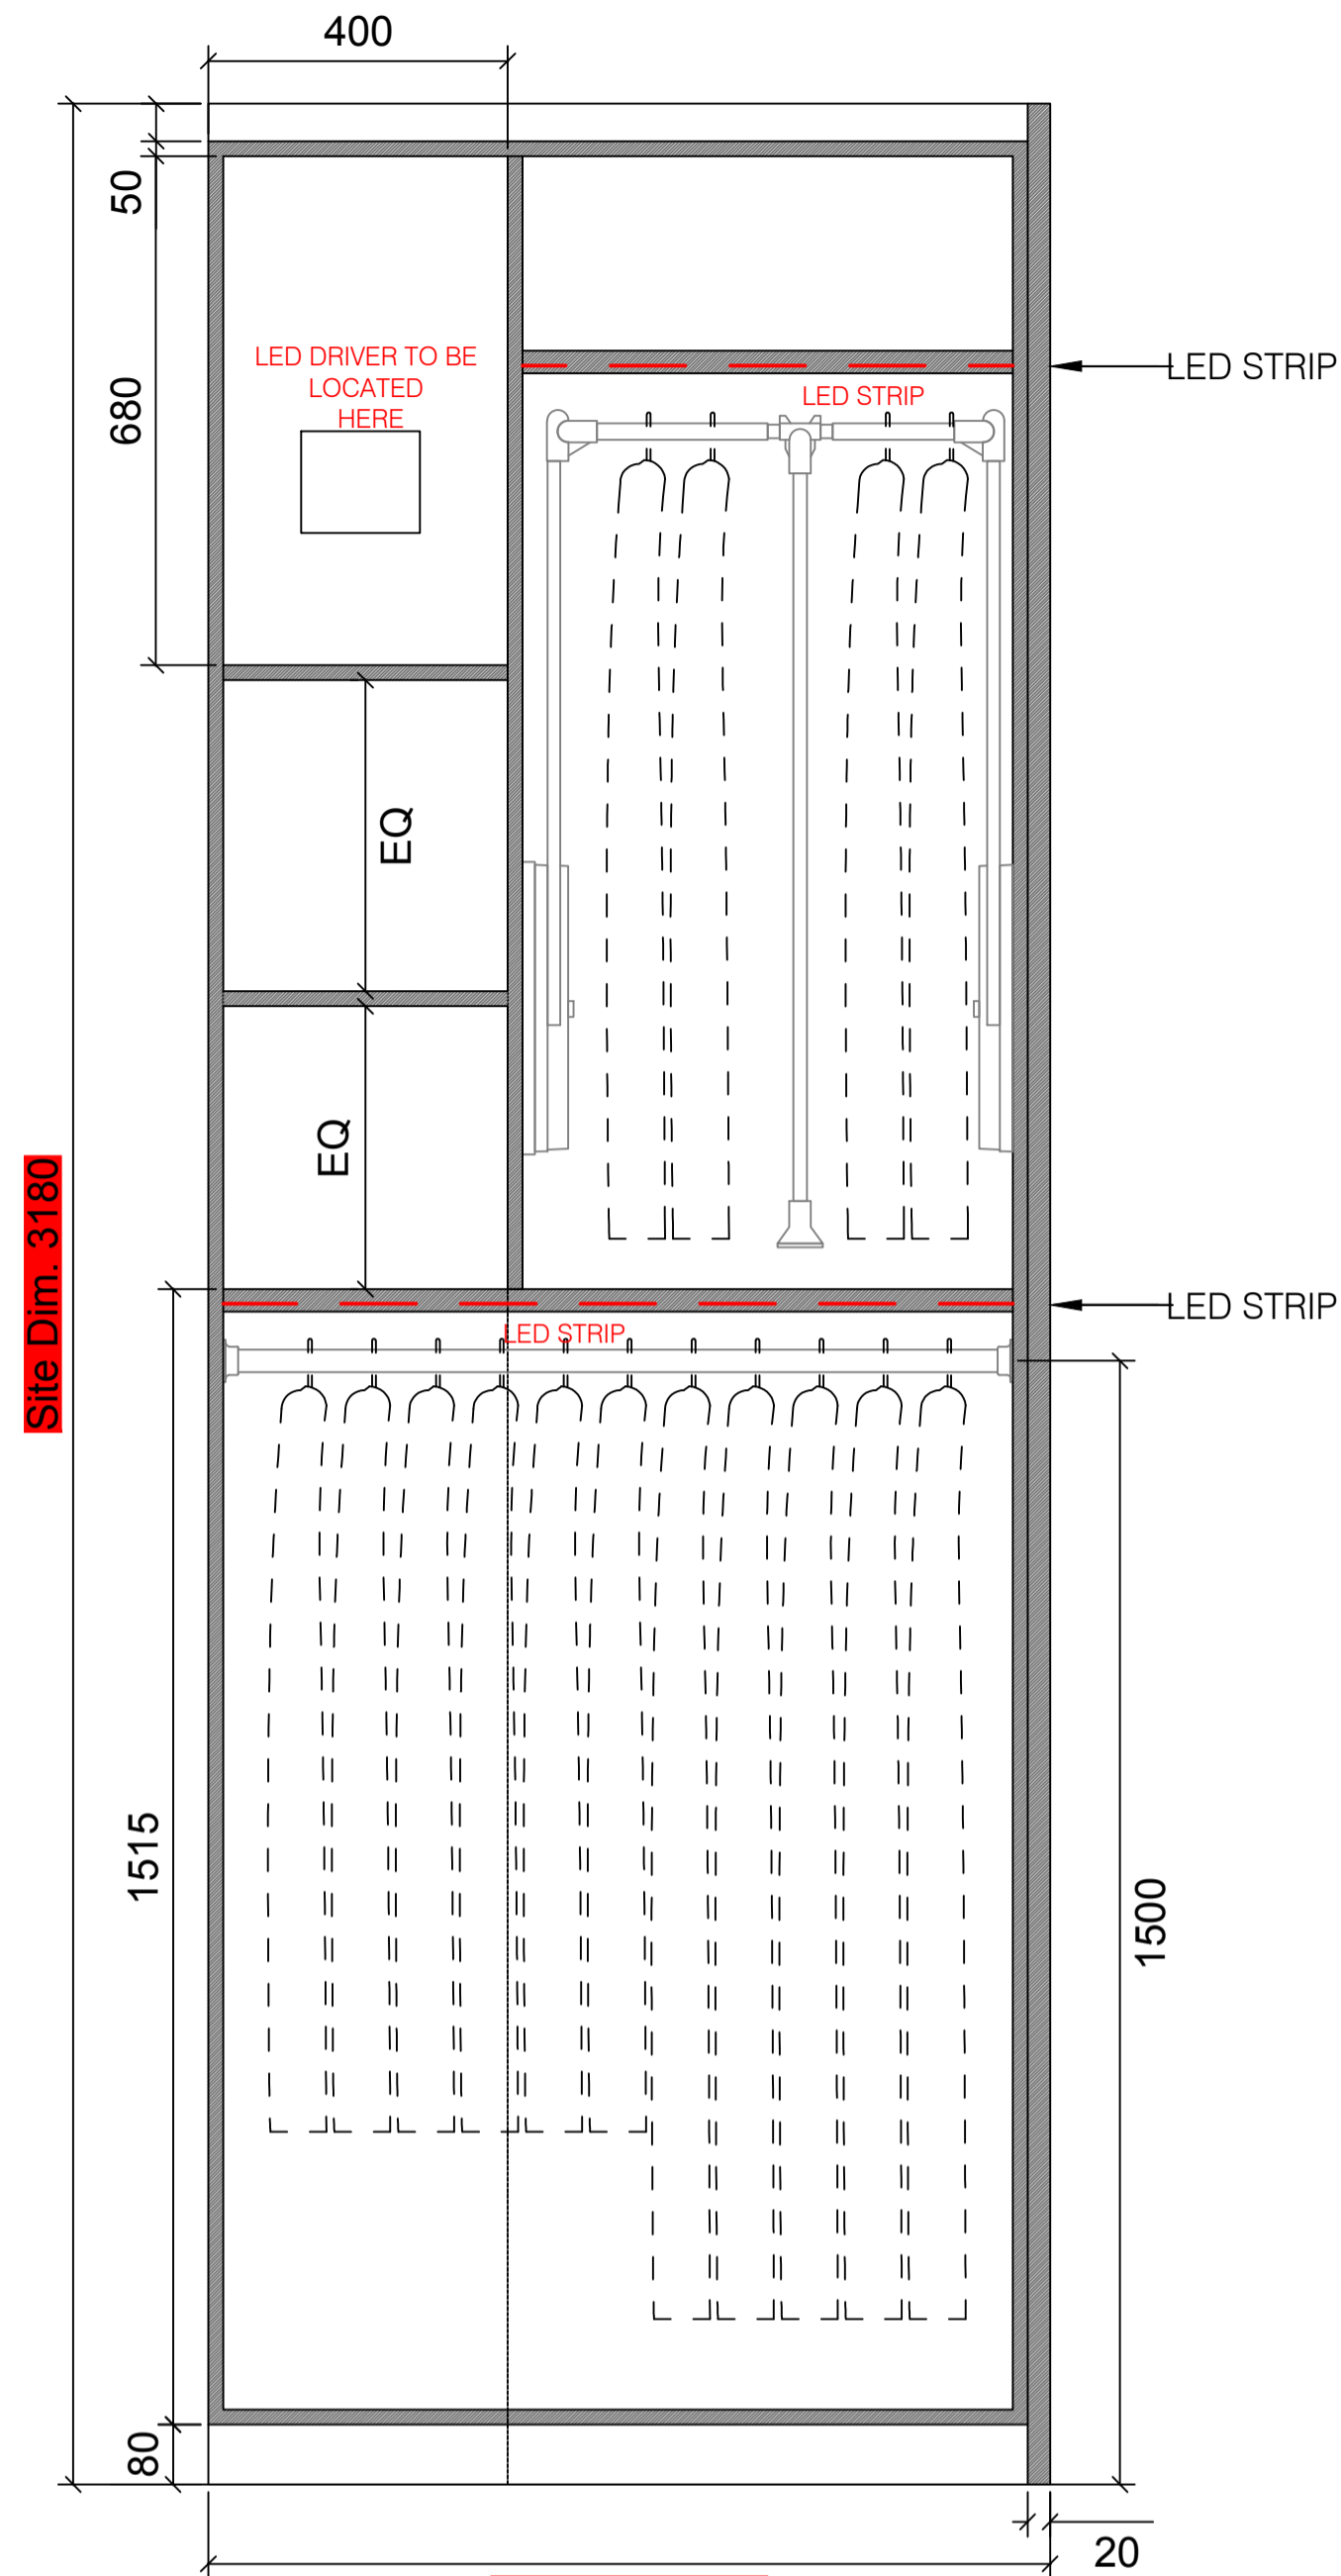

04 SECTION F
1:10 DRESSING ROOM

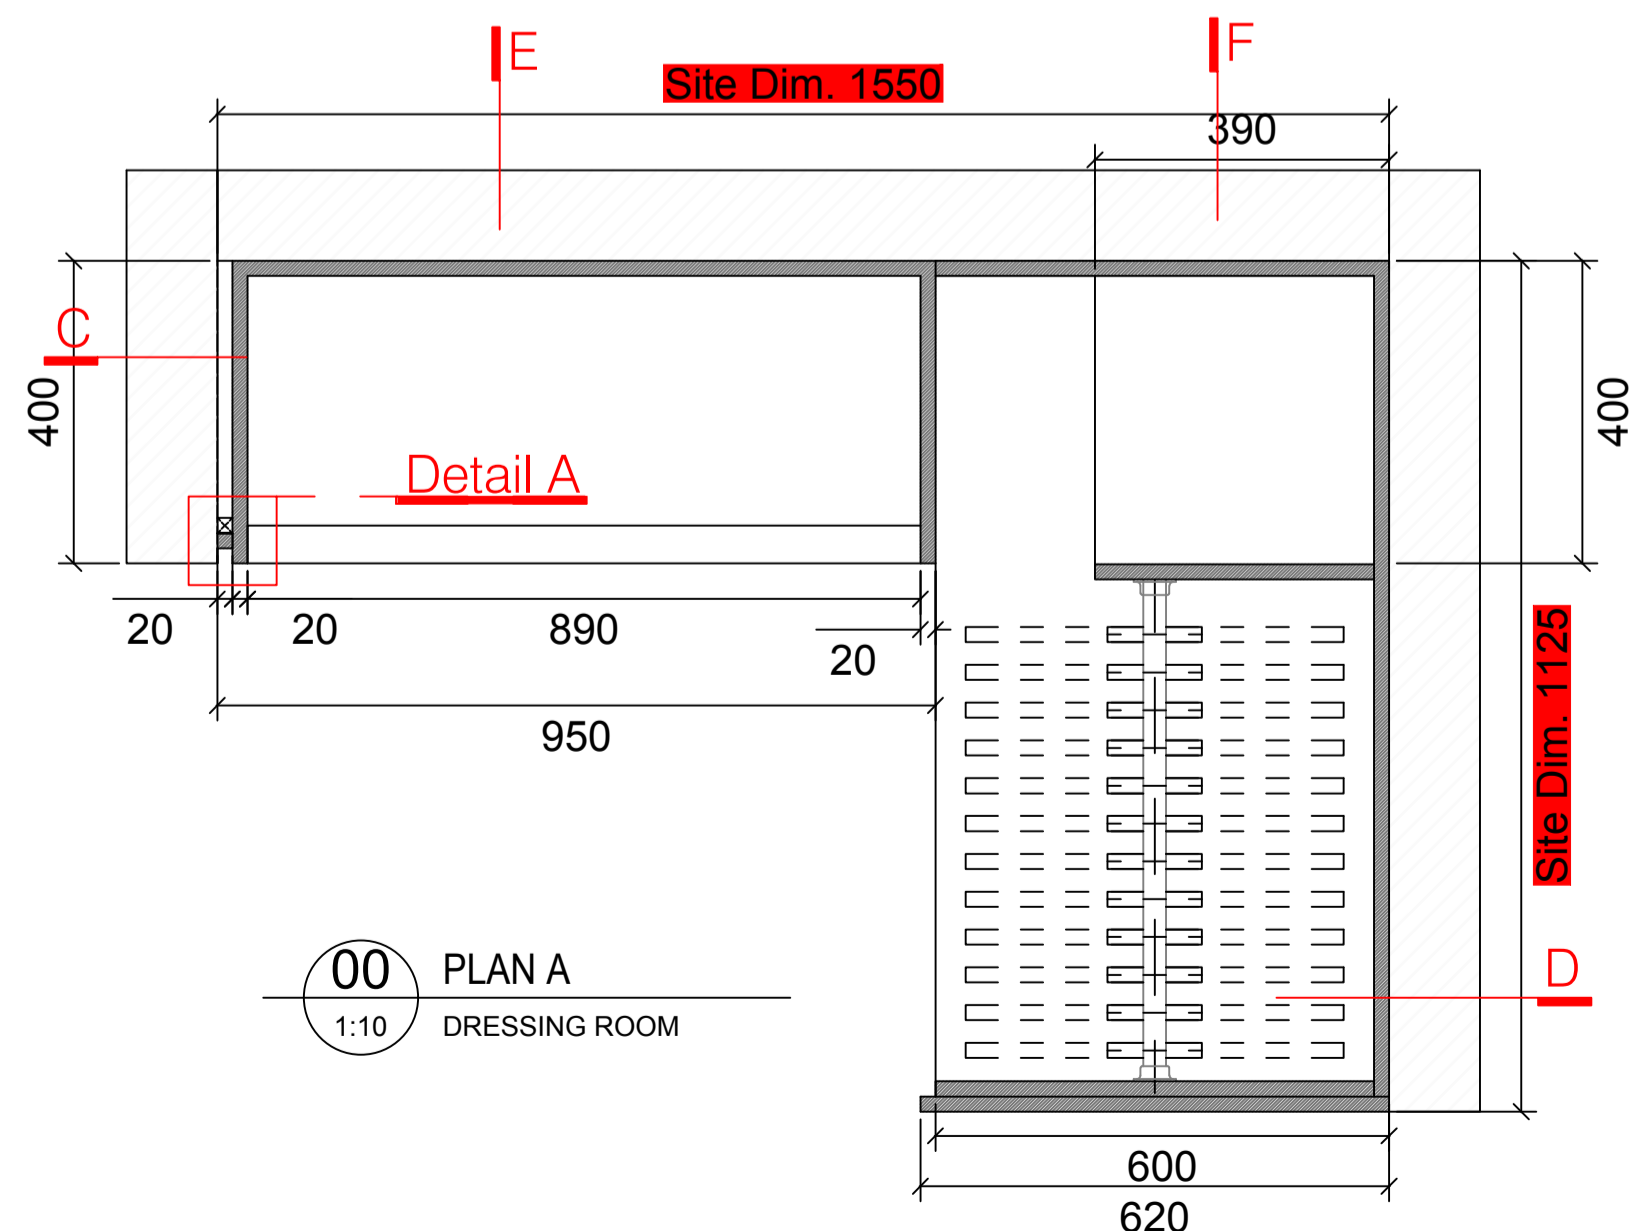

00 PLAN A
1:10 DRESSING ROOM

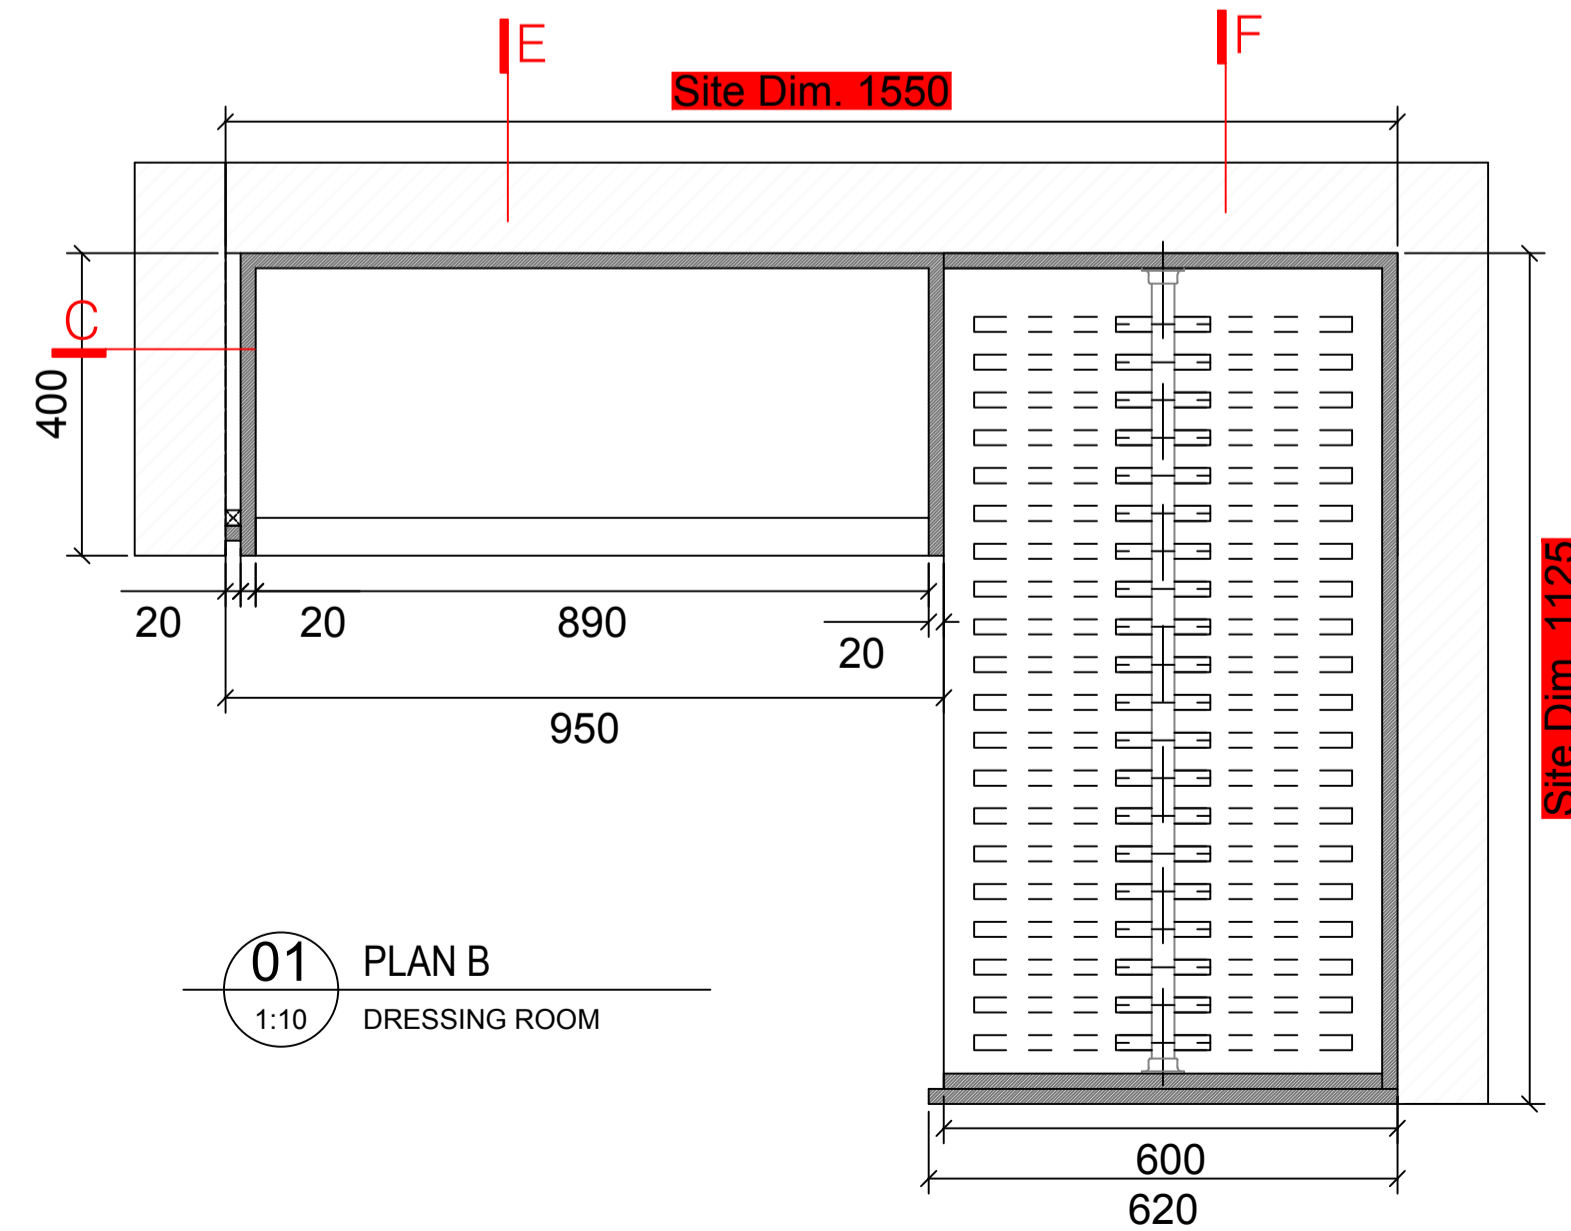


01 PLAN B
1:10 DRESSING ROOM




FINISHES:
INTERNALS: CREME UB05 PRIMO FIORE
EXTERNALS: RAL 7044
LIGHTING: LIGHTING: HAFELE LOOX LED STRIP WITH ALUMINUM PROFILE WITH MILKY DIFFUSER 833.72.844
HANDLES: 11 x Plank Hardware Humboldt Knurled Button knob - Antique Brass

LOCATION PLAN

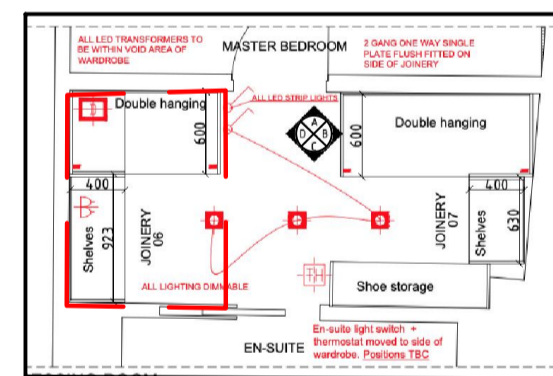


NOTE: ALL DIMENSIONS ARE IN MILLIMETERS UNLESS NOTED OTHERWISE AND TO BE VERIFIED ON SITE BEFORE PROCEEDING WITH ANY JOINERY.


AG MERIDIAN JOINERY	
PROJECT: 2 OVINGTON SQUARE J-06 DRESSING ROOM (1)_R03	
SCALE 1:10 @ A1 1:20 @ A3	

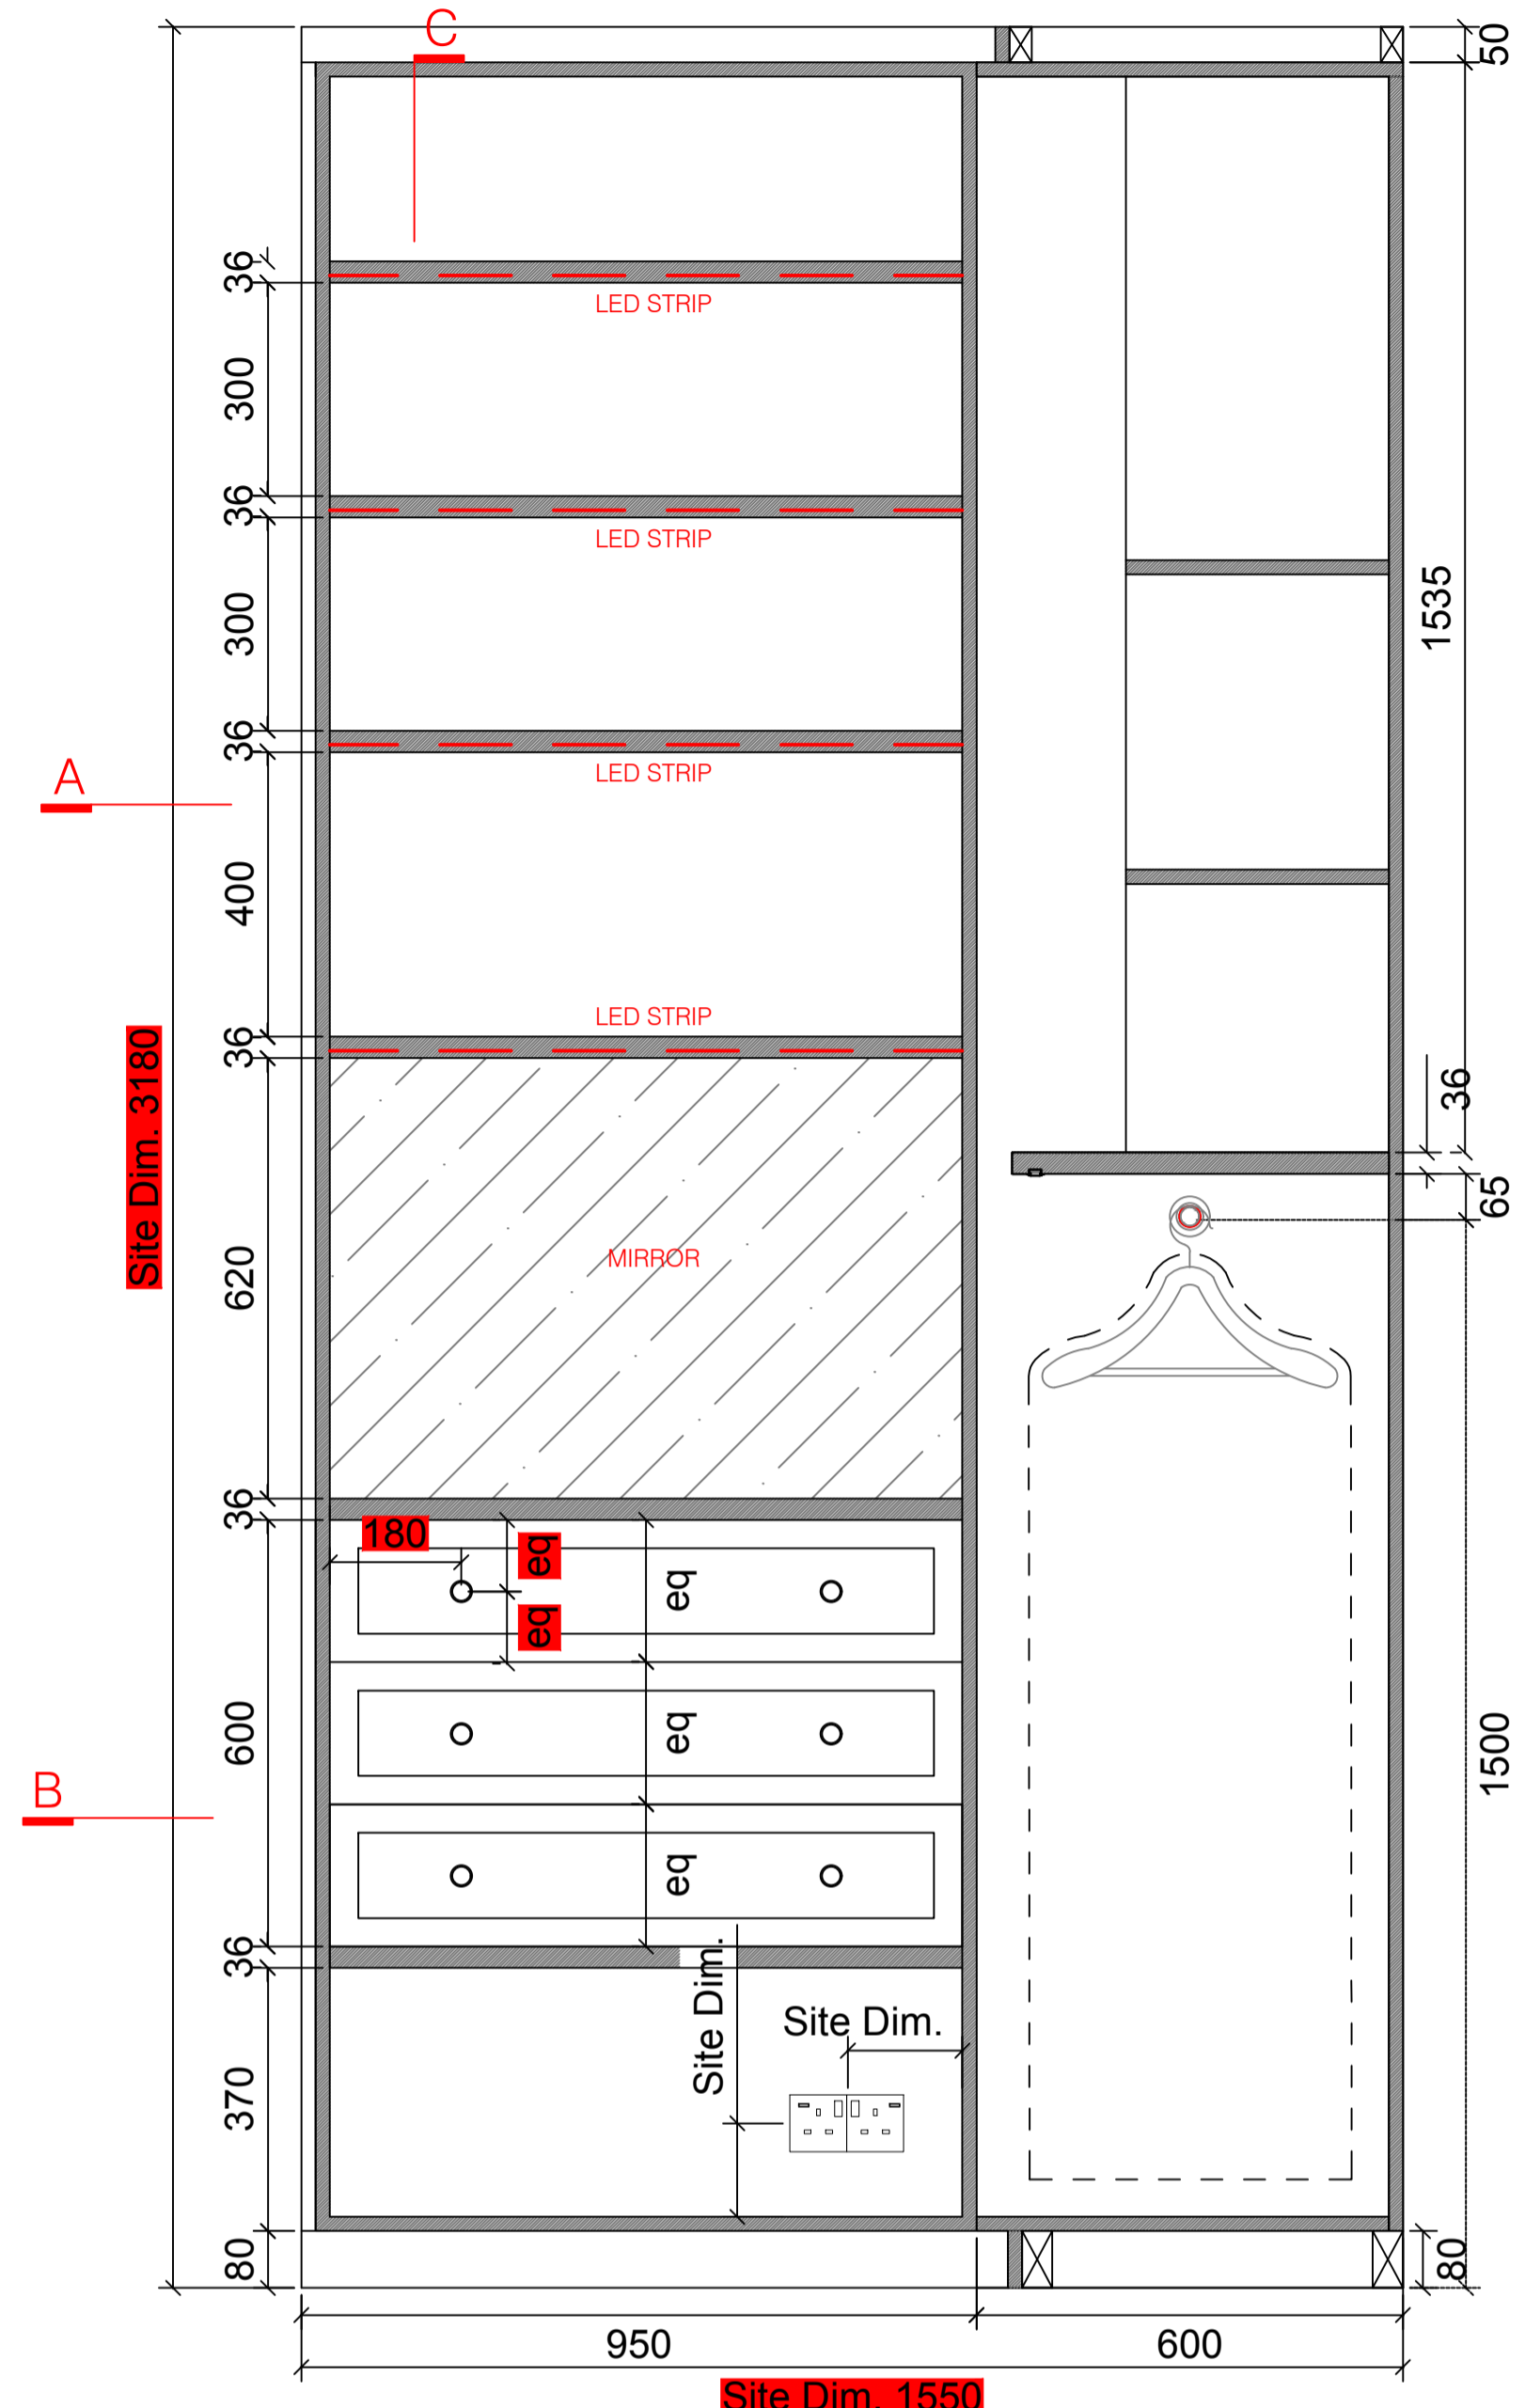


01 SECTION C
1:10 DRESSING ROOM

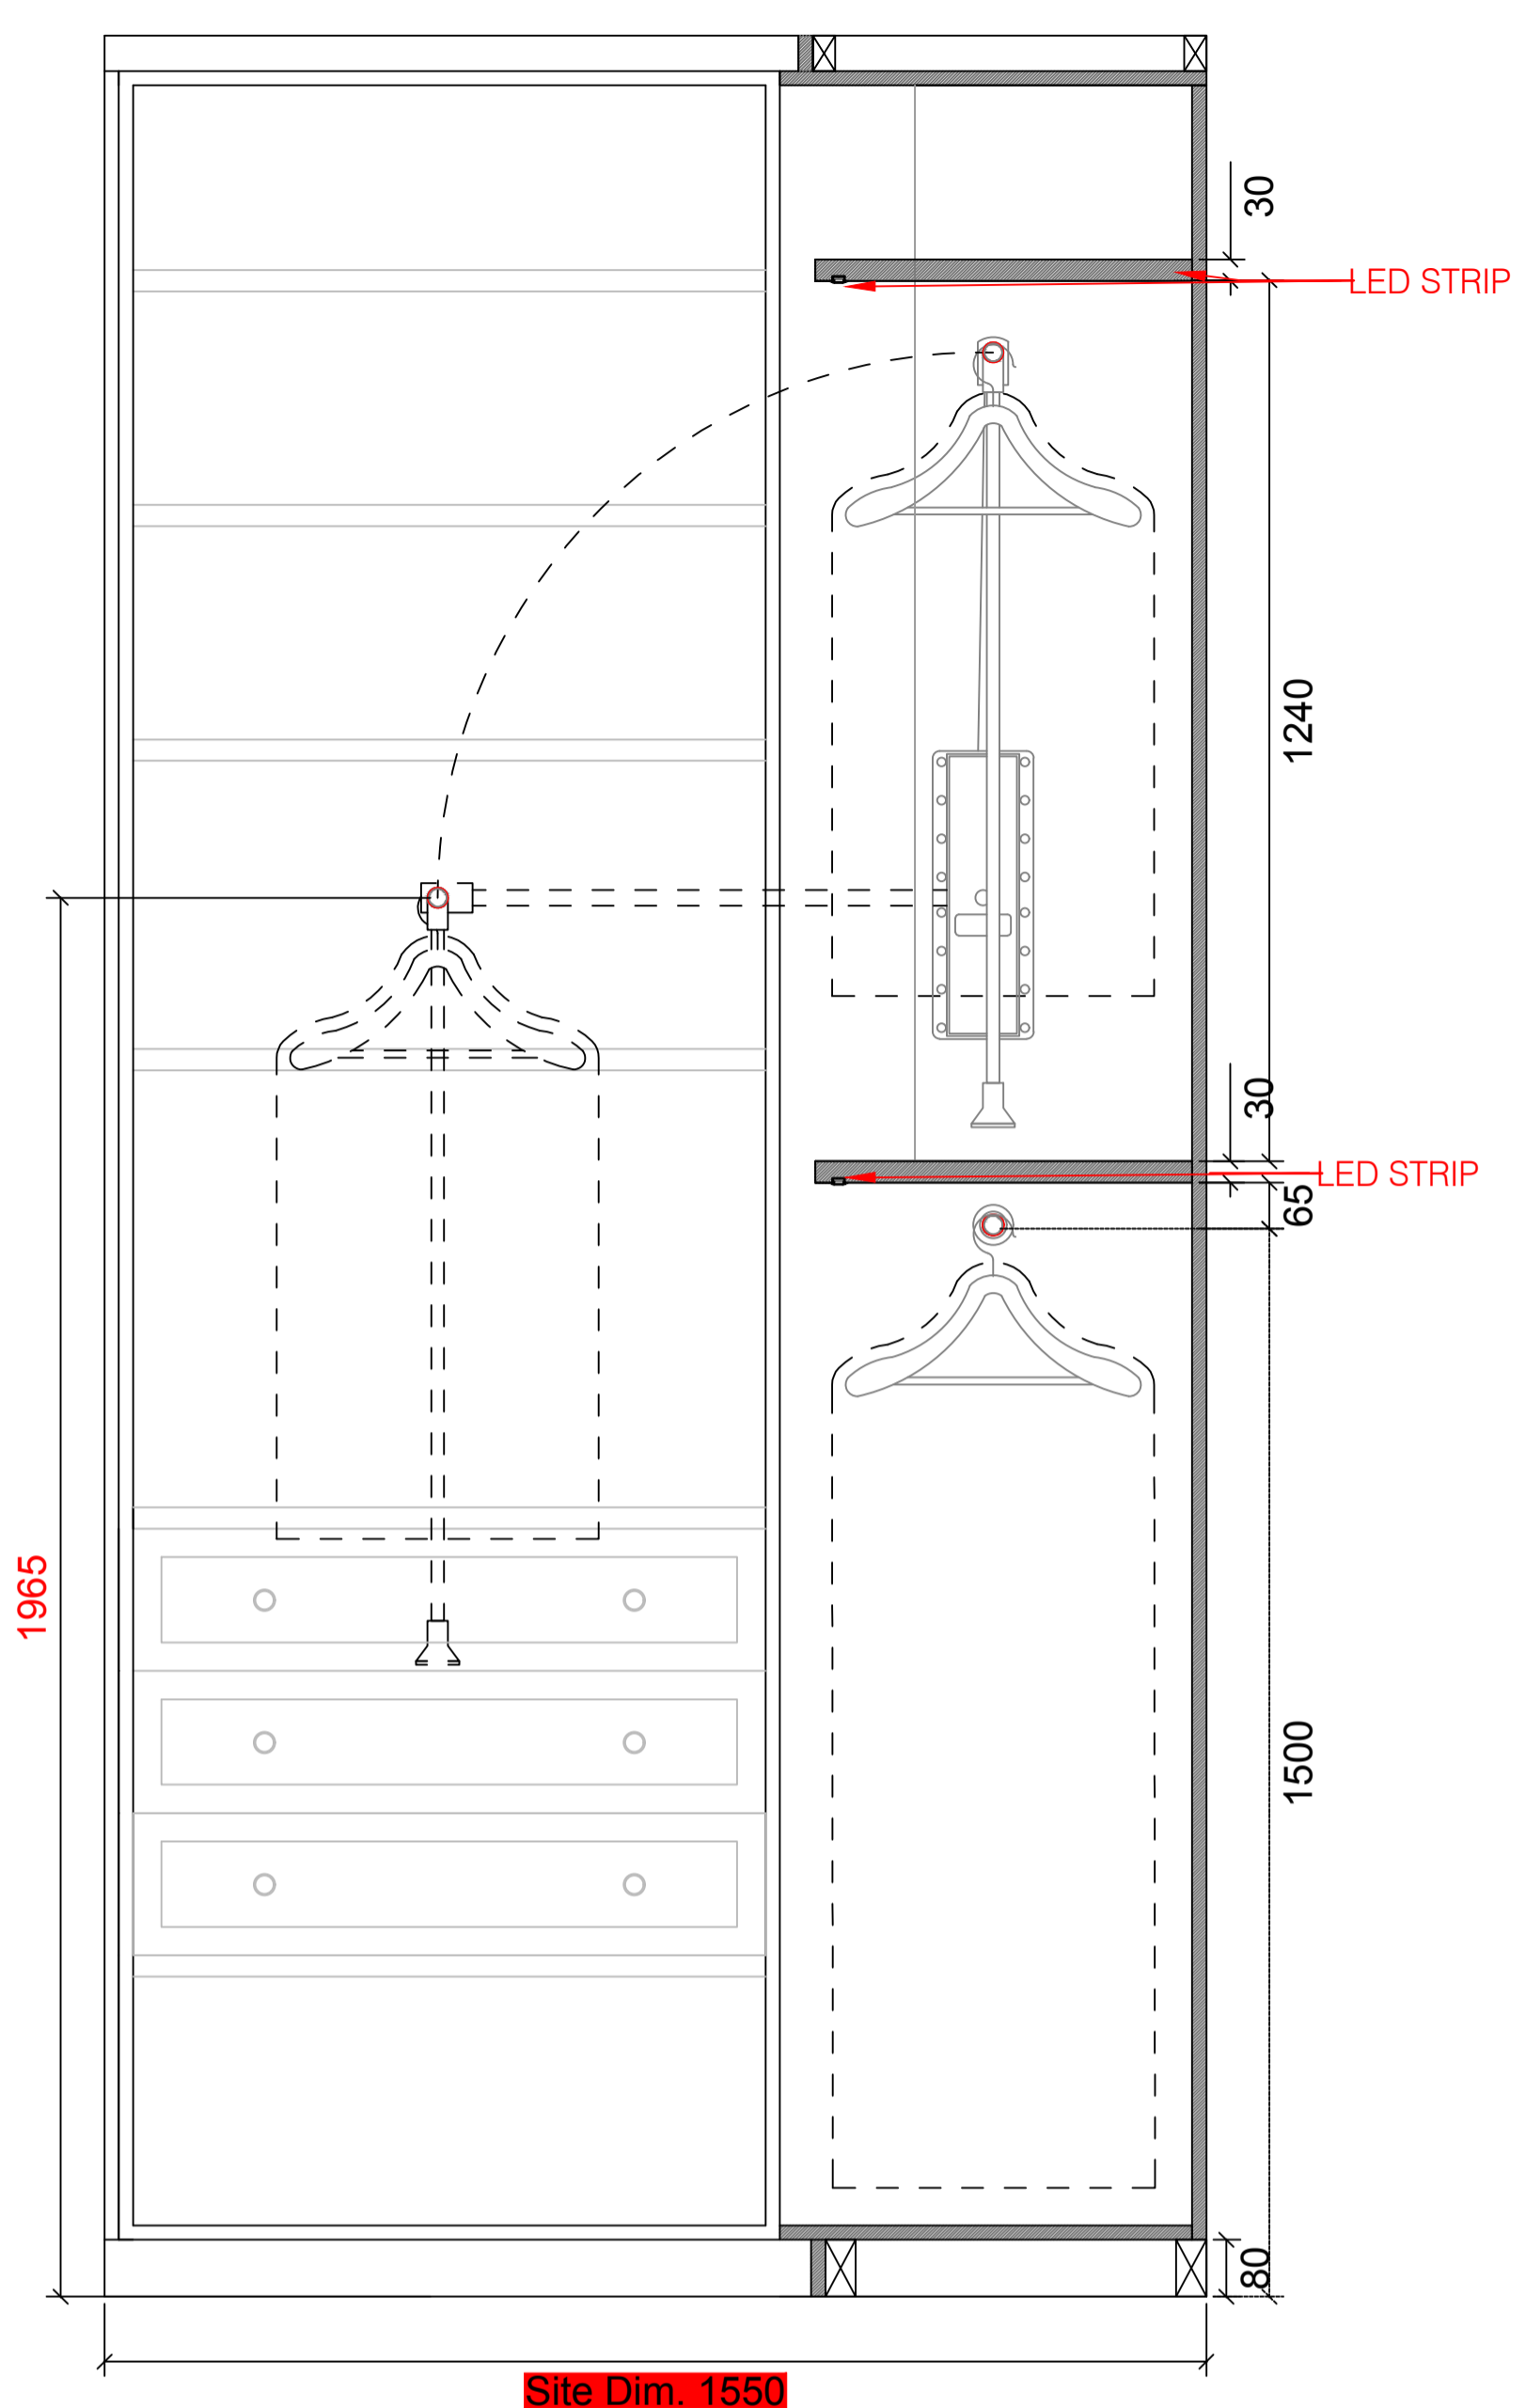


02 SECTION D
1:10 DRESSING ROOM

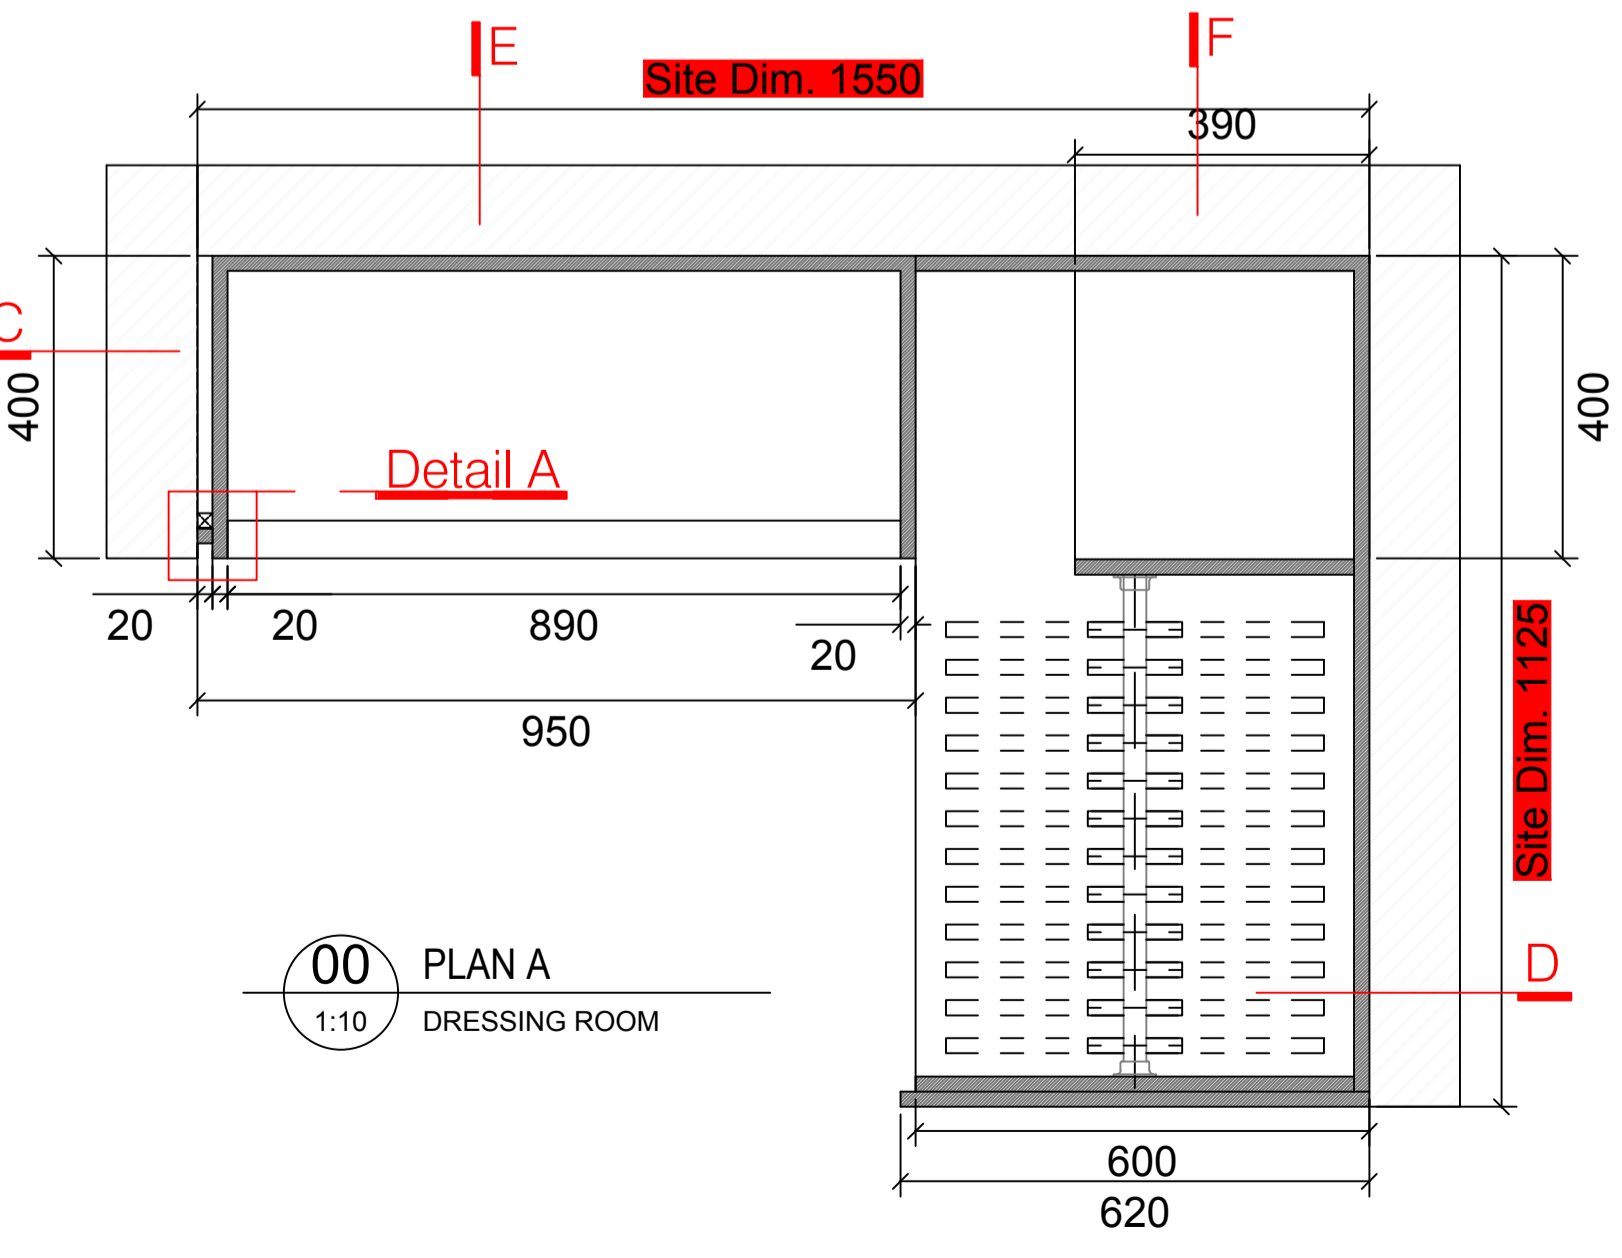


00 PLAN A
1:10 DRESSING ROOM

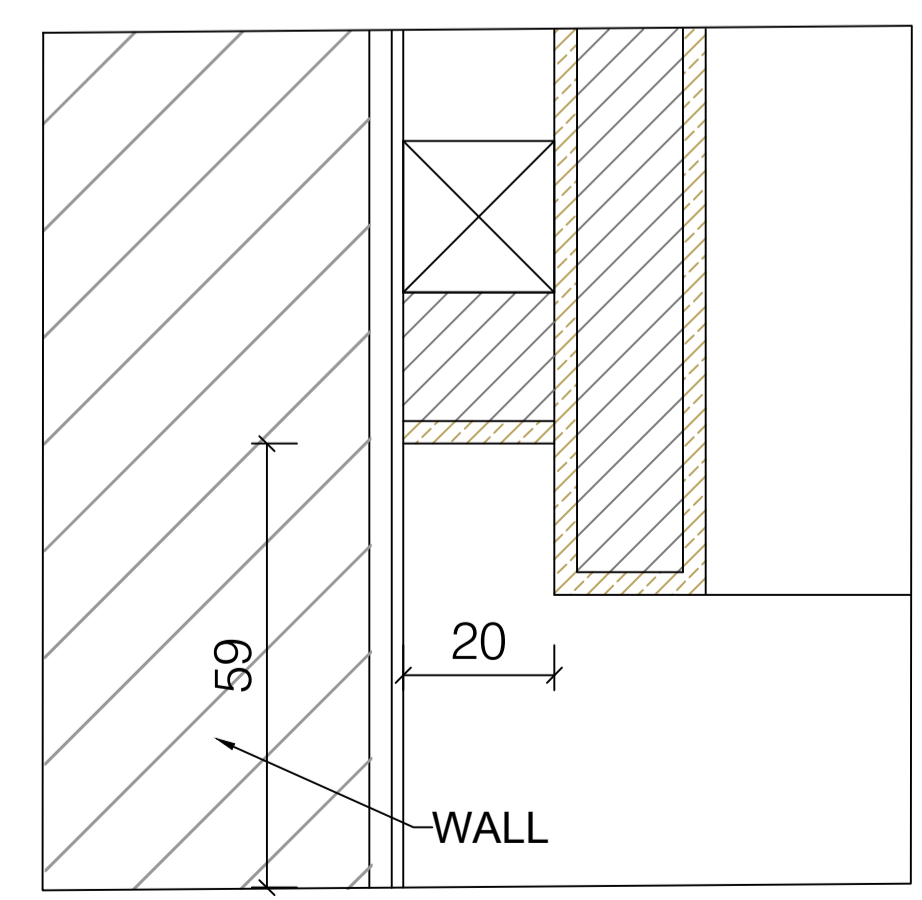

06 Detail A
1:1 DRESSING ROOM

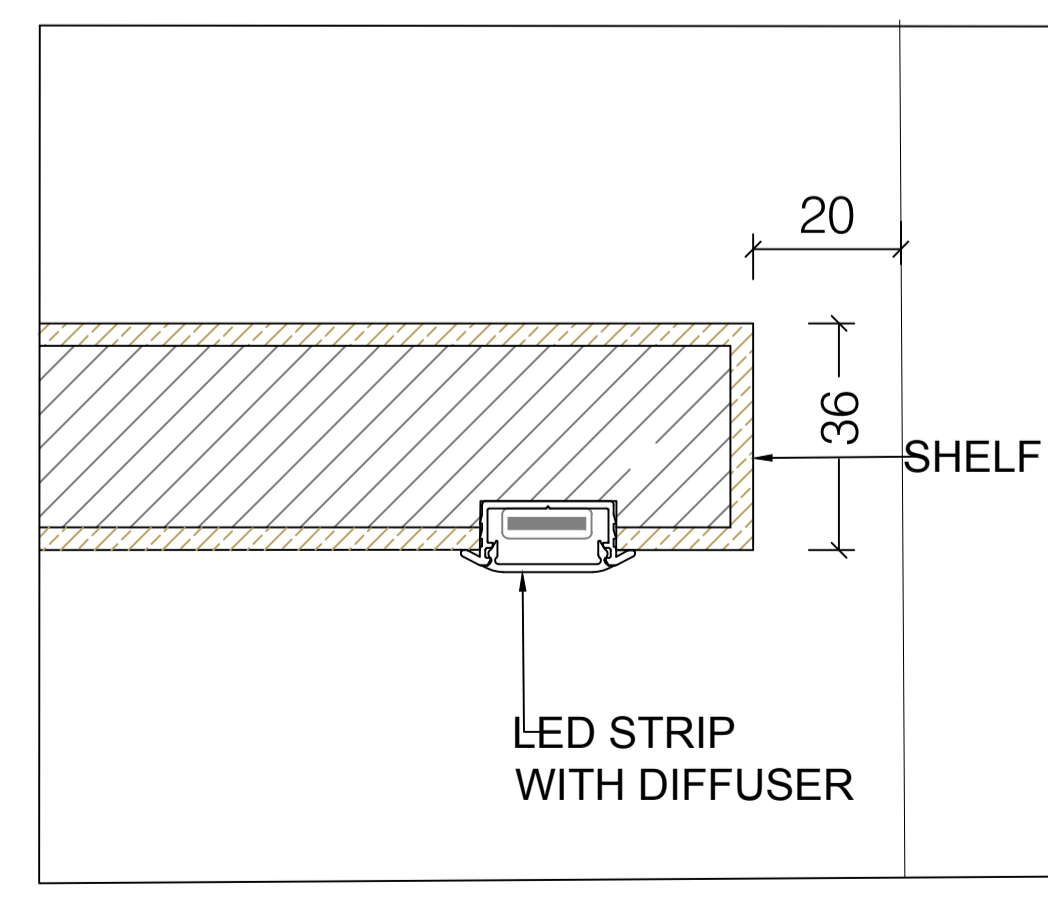

07 Detail B
1:1 DRESSING ROOM

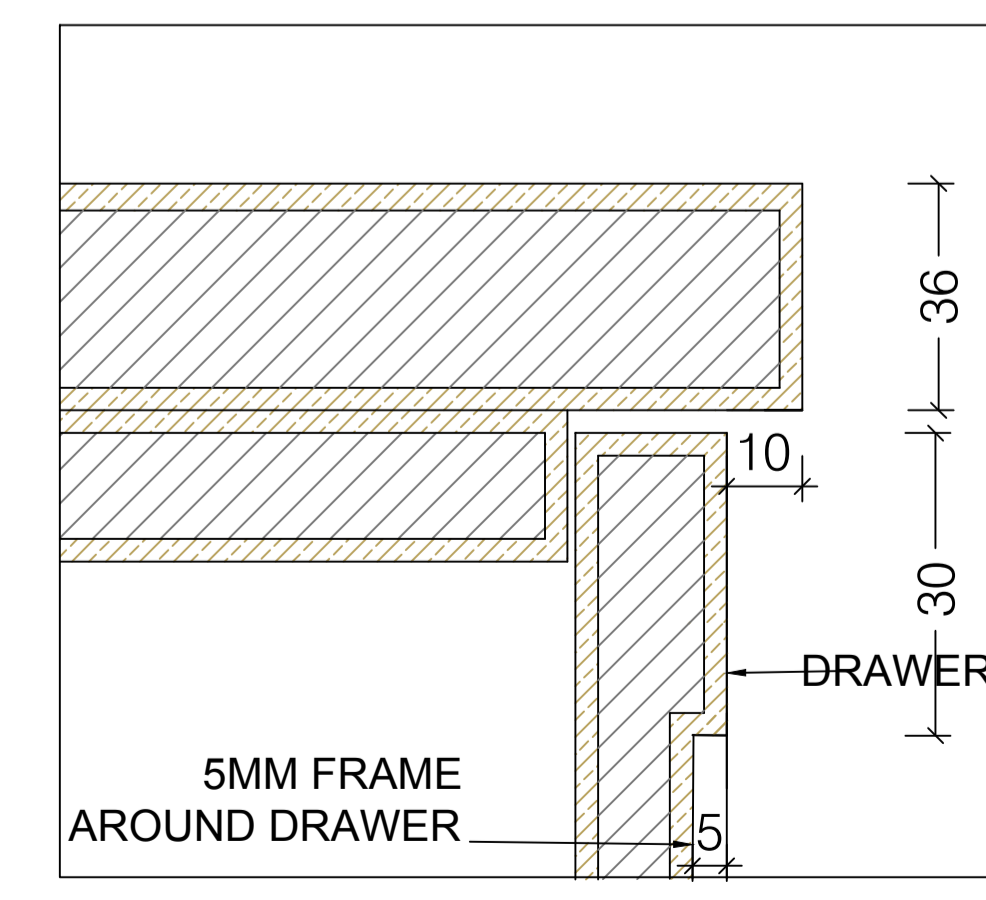


08 Detail C
1:1 DRESSING ROOM




FINISHES:
INTERNALS: CREME UB05 PRIMO FIORE
EXTERNALS: RAL 7044
LIGHTING: LIGHTING: HAFELE LOOX LED STRIP WITH ALUMINUM PROFILE WITH MILKY DIFFUSER 833.72.844
HANDLES: 11 x Plank Hardware Humboldt Knurled Button knob - Antique Brass






LOCATION PLAN

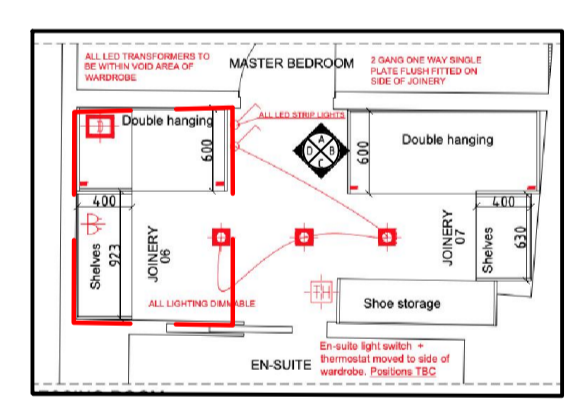

NOTE: ALL DIMENSIONS ARE IN MILLIMETERS UNLESS NOTED OTHERWISE AND TO BE VERIFIED ON SITE BEFORE PROCEEDING WITH ANY JOINERY.


AG MERIDIAN JOINERY 
PROJECT:
2 OVINGTON SQUARE
J-06 DRESSING ROOM
(2)_R03

SCALE 1:10 @ A1
1:20 @ A3

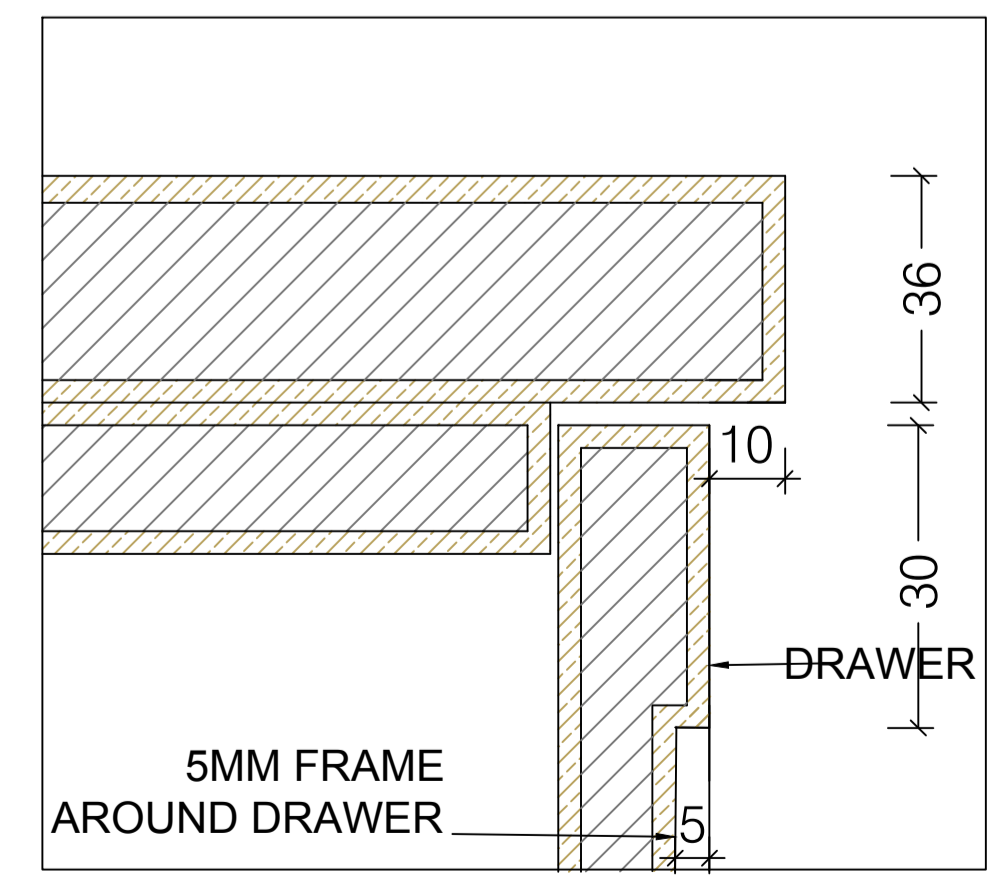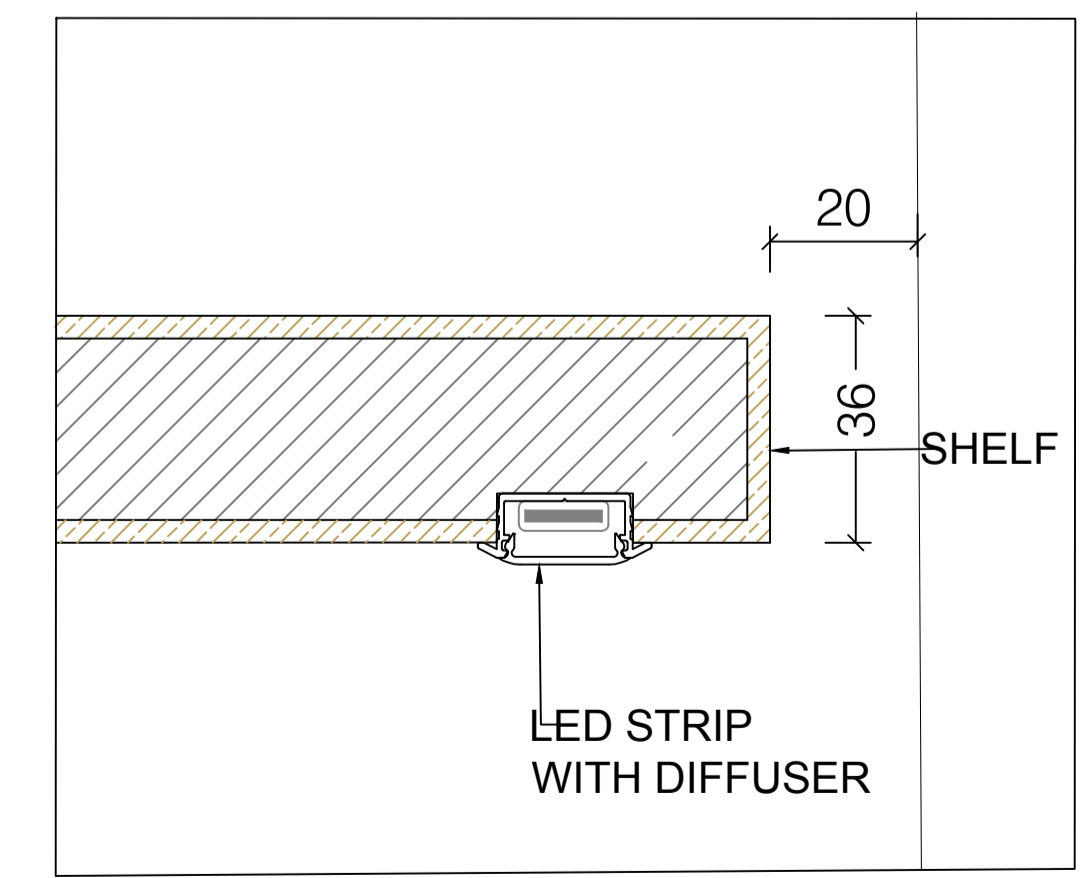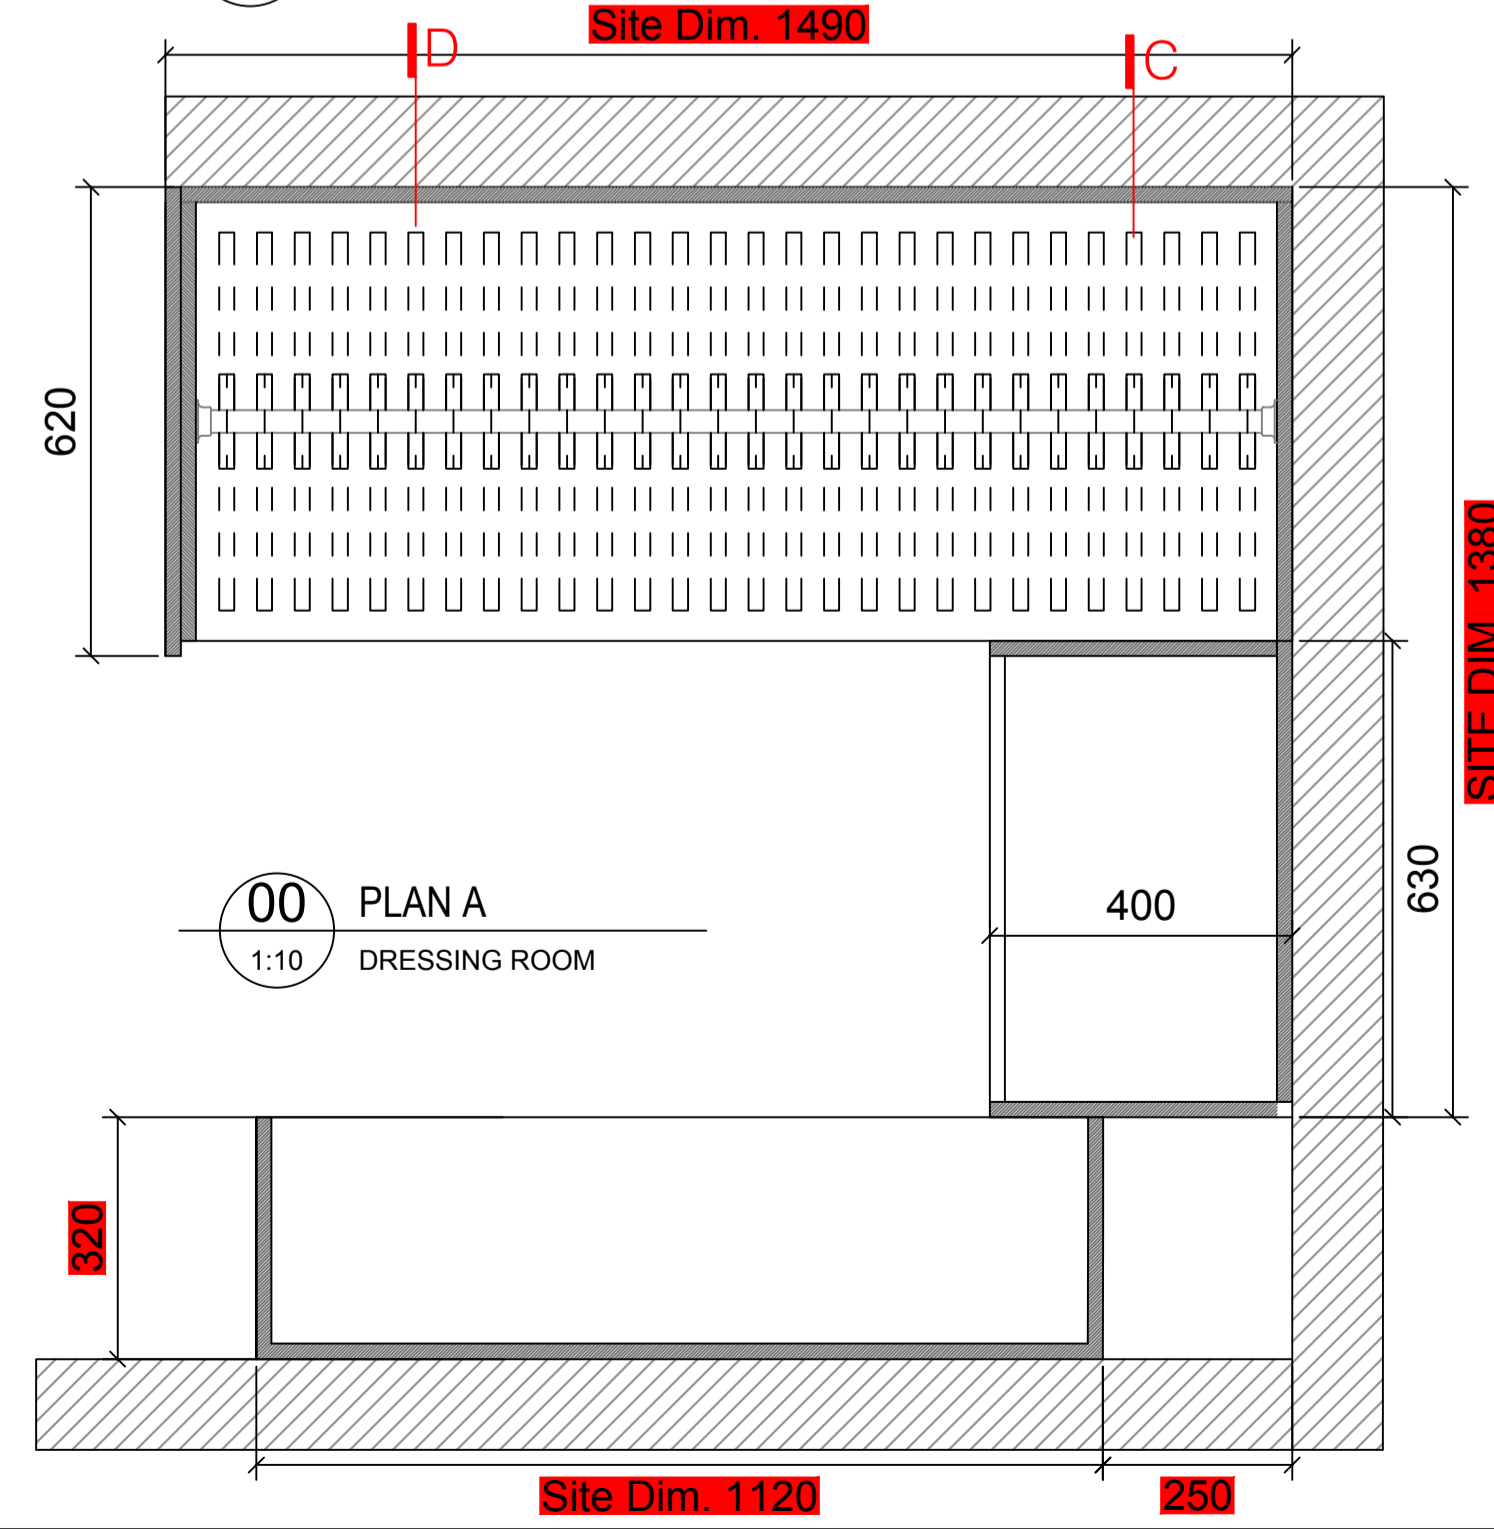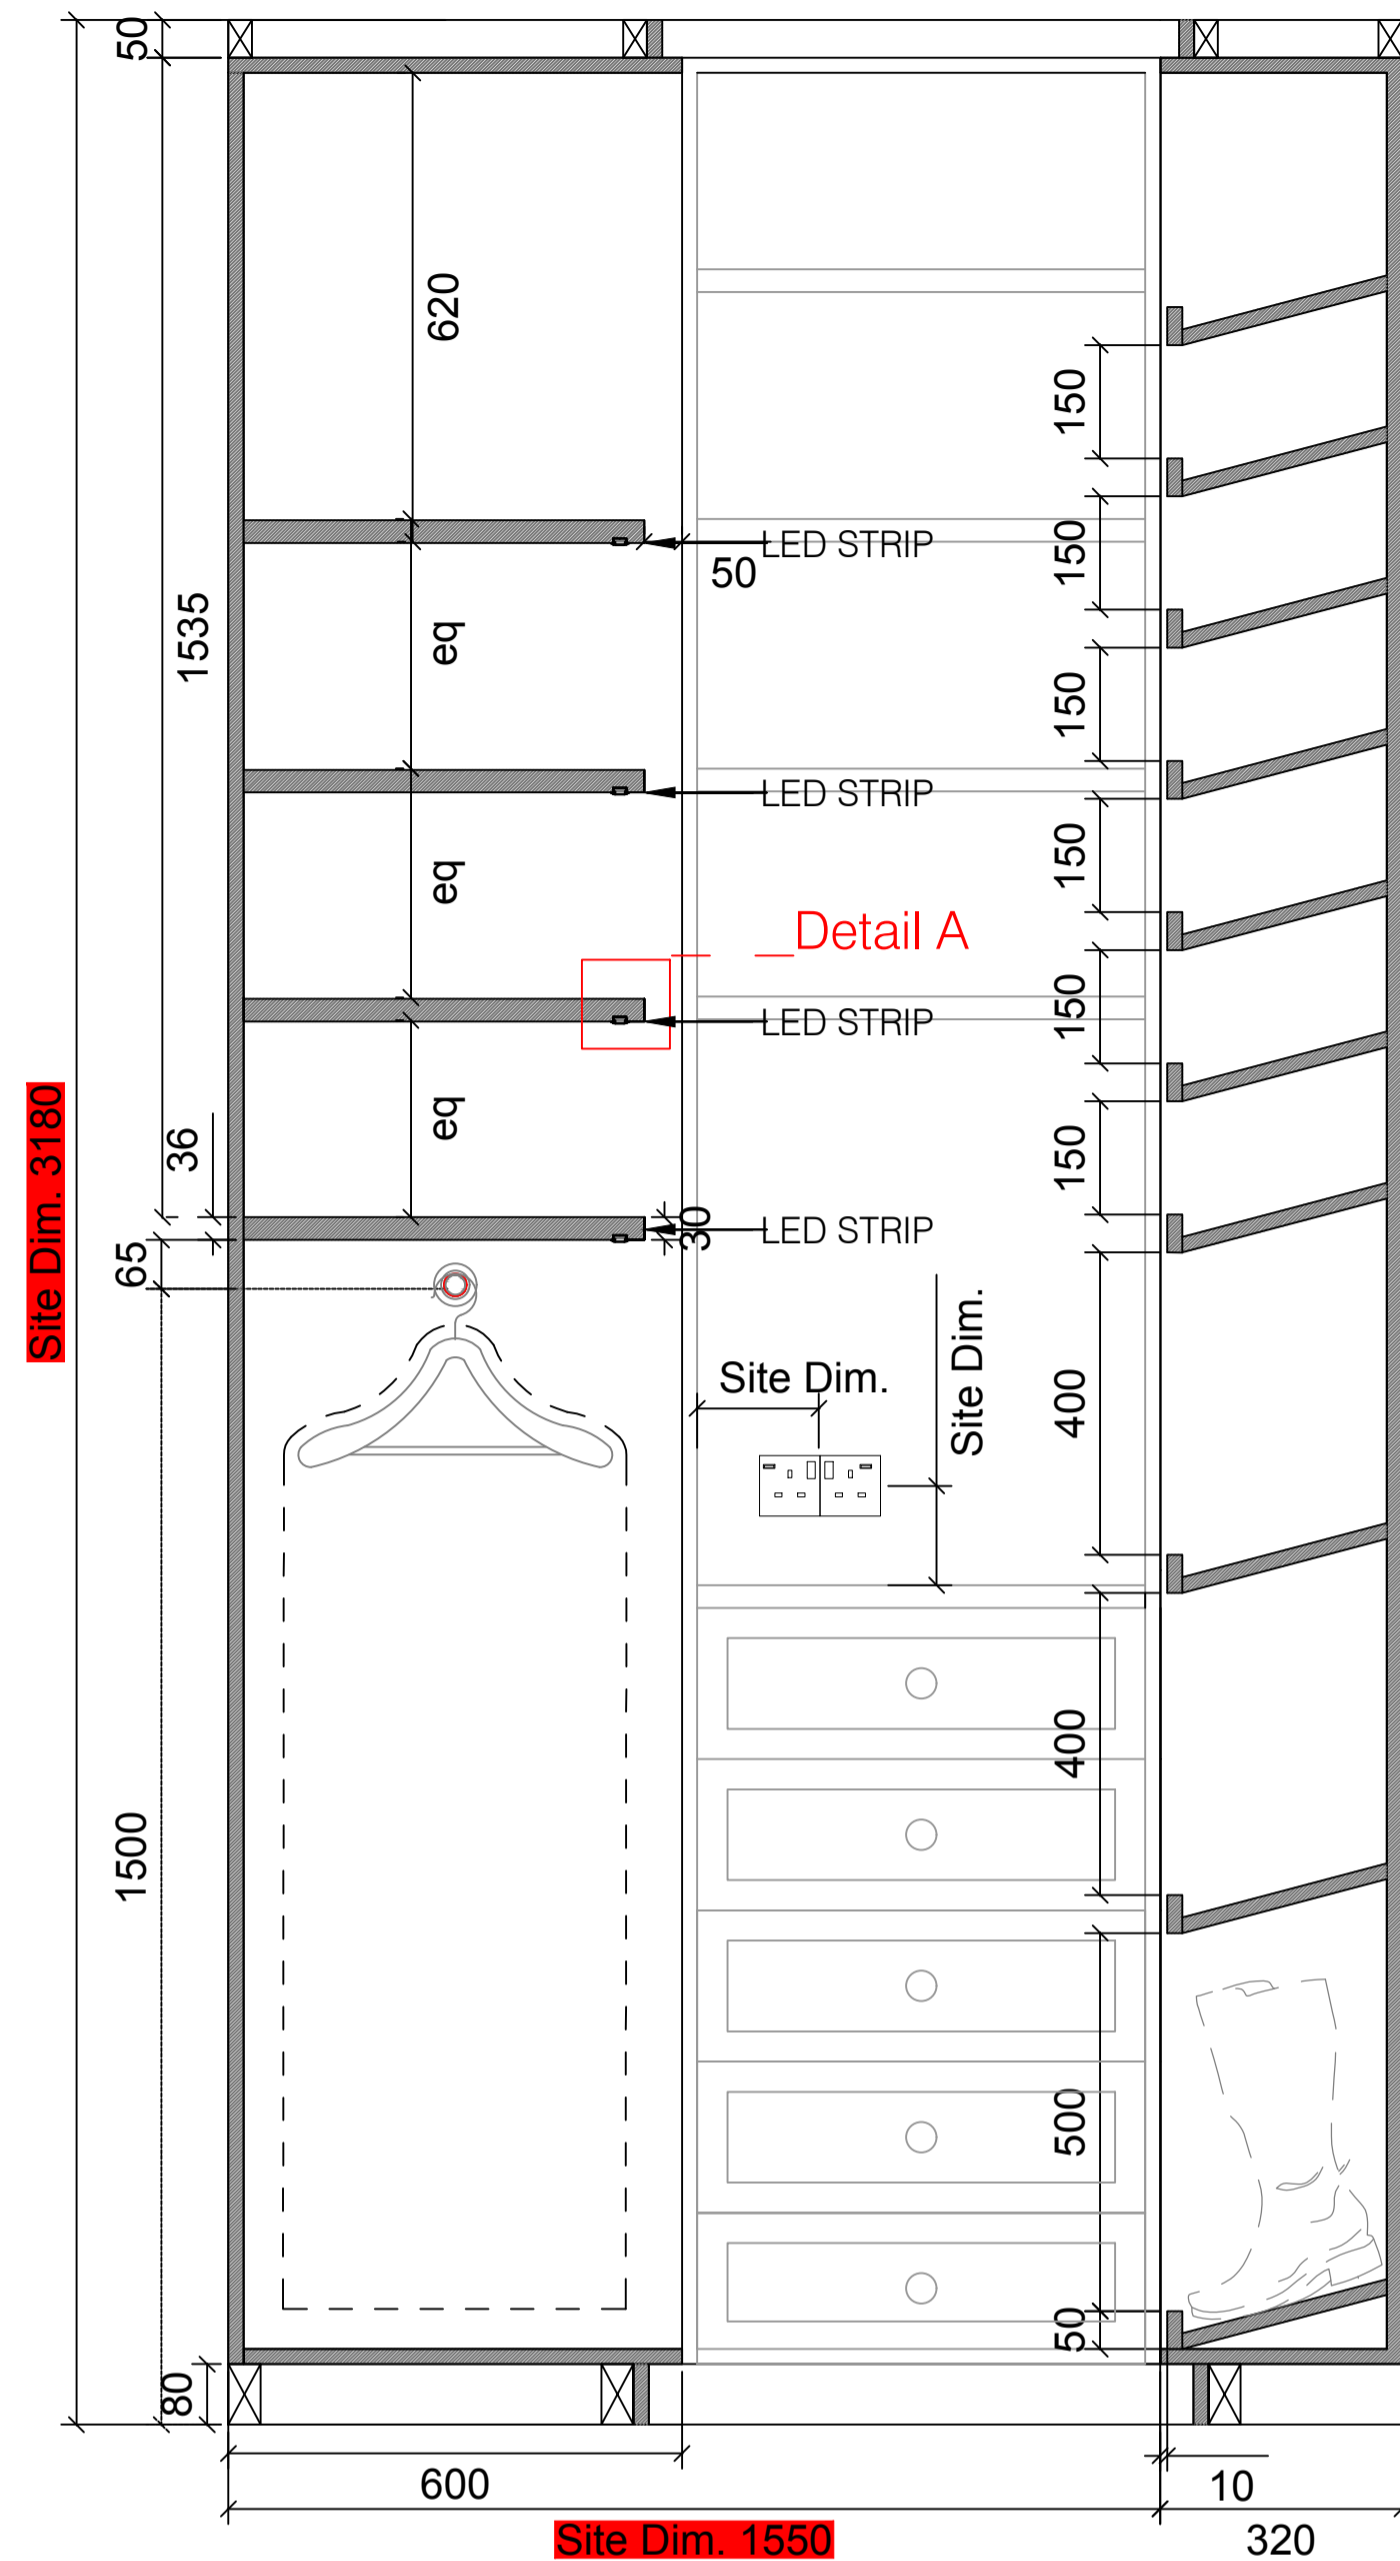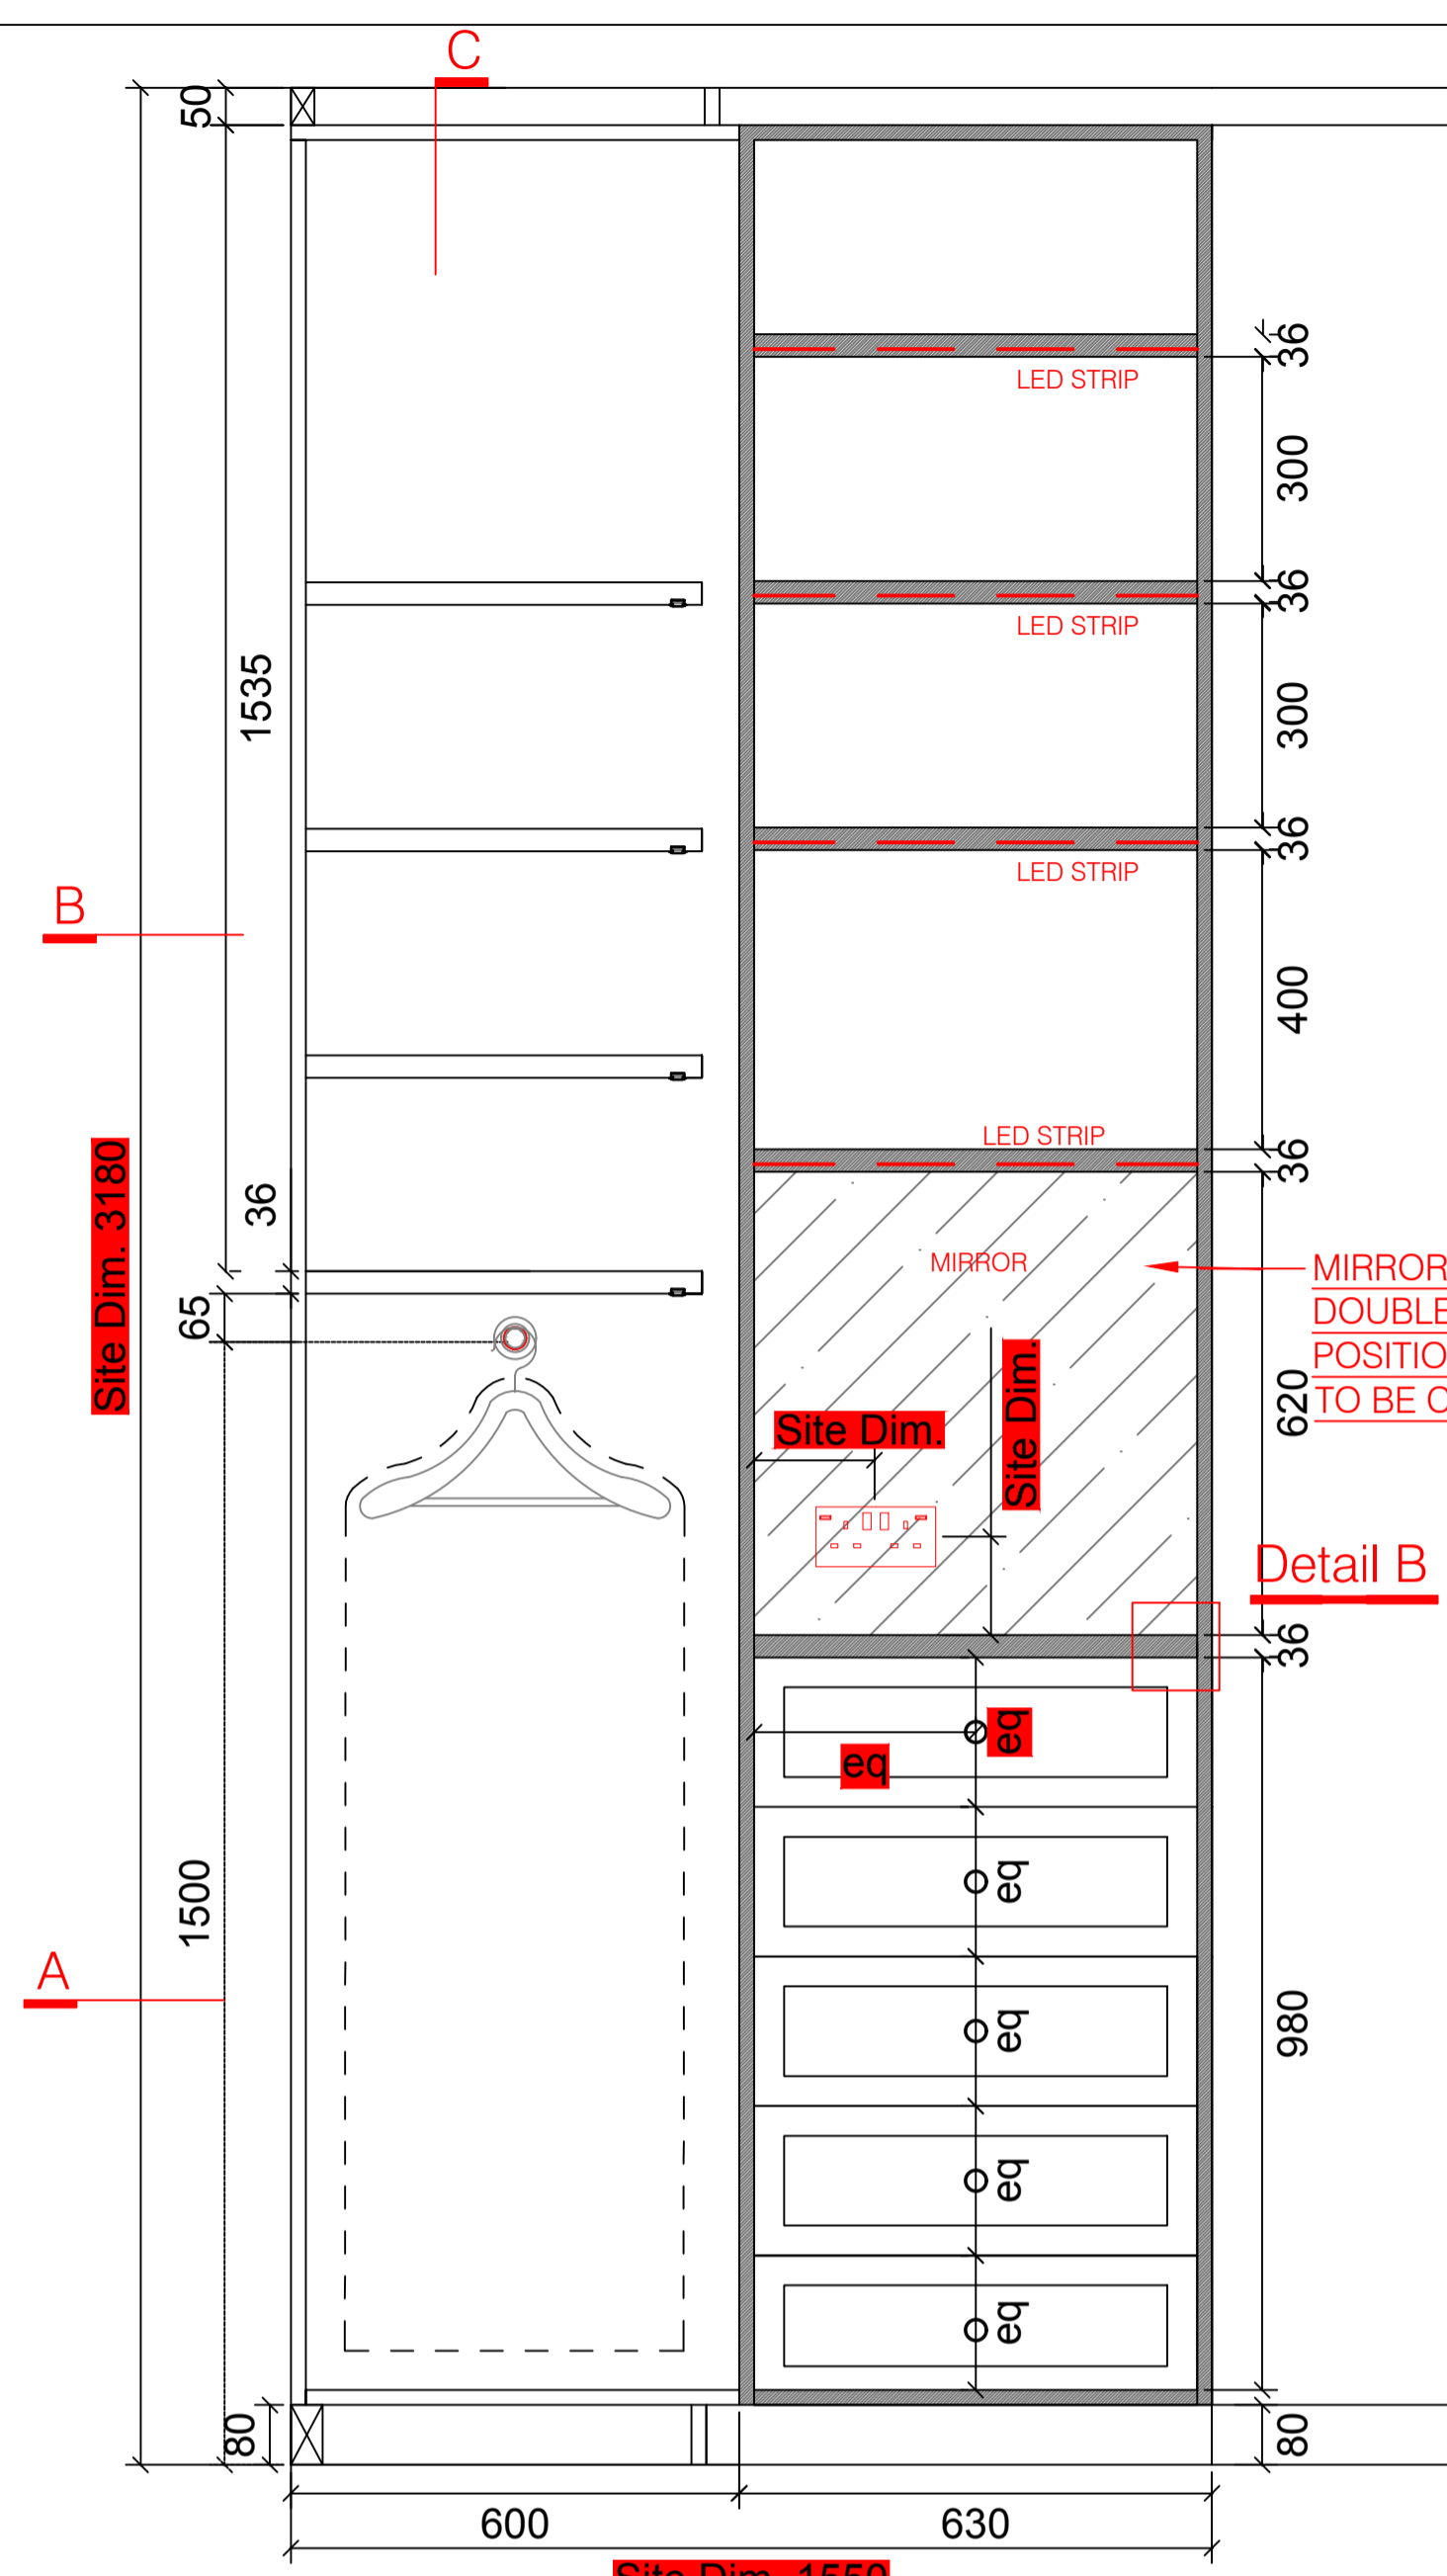


FINISHES:
INTERNALS: CREME UB05 PRIMO FIORE
EXTERNALS: RAL 7044 LIGHTING: LIGHTING: HAFELE LOOX LED STRIP WITH ALUMINUM PROFILE WITH MILKY DIFFUSER 833.72.844
HANDLES: 11 x Plank Hardware Humboldt Knurled Button knob - Antique Brass

LOCATION PLAN

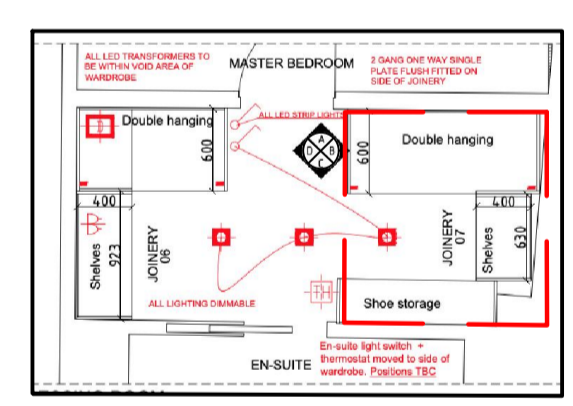


NOTE: ALL DIMENSIONS ARE IN MILLIMETERS UNLESS NOTED OTHERWISE AND TO BE VERIFIED ON SITE BEFORE PROCEEDING WITH ANY JOINERY.


AG MERIDIAN JOINERY	
PROJECT: 2 OVINGTON SQUARE J-07 DRESSING ROOM (1)_R04	
SCALE 1:10 @ A1 1:20 @ A3	

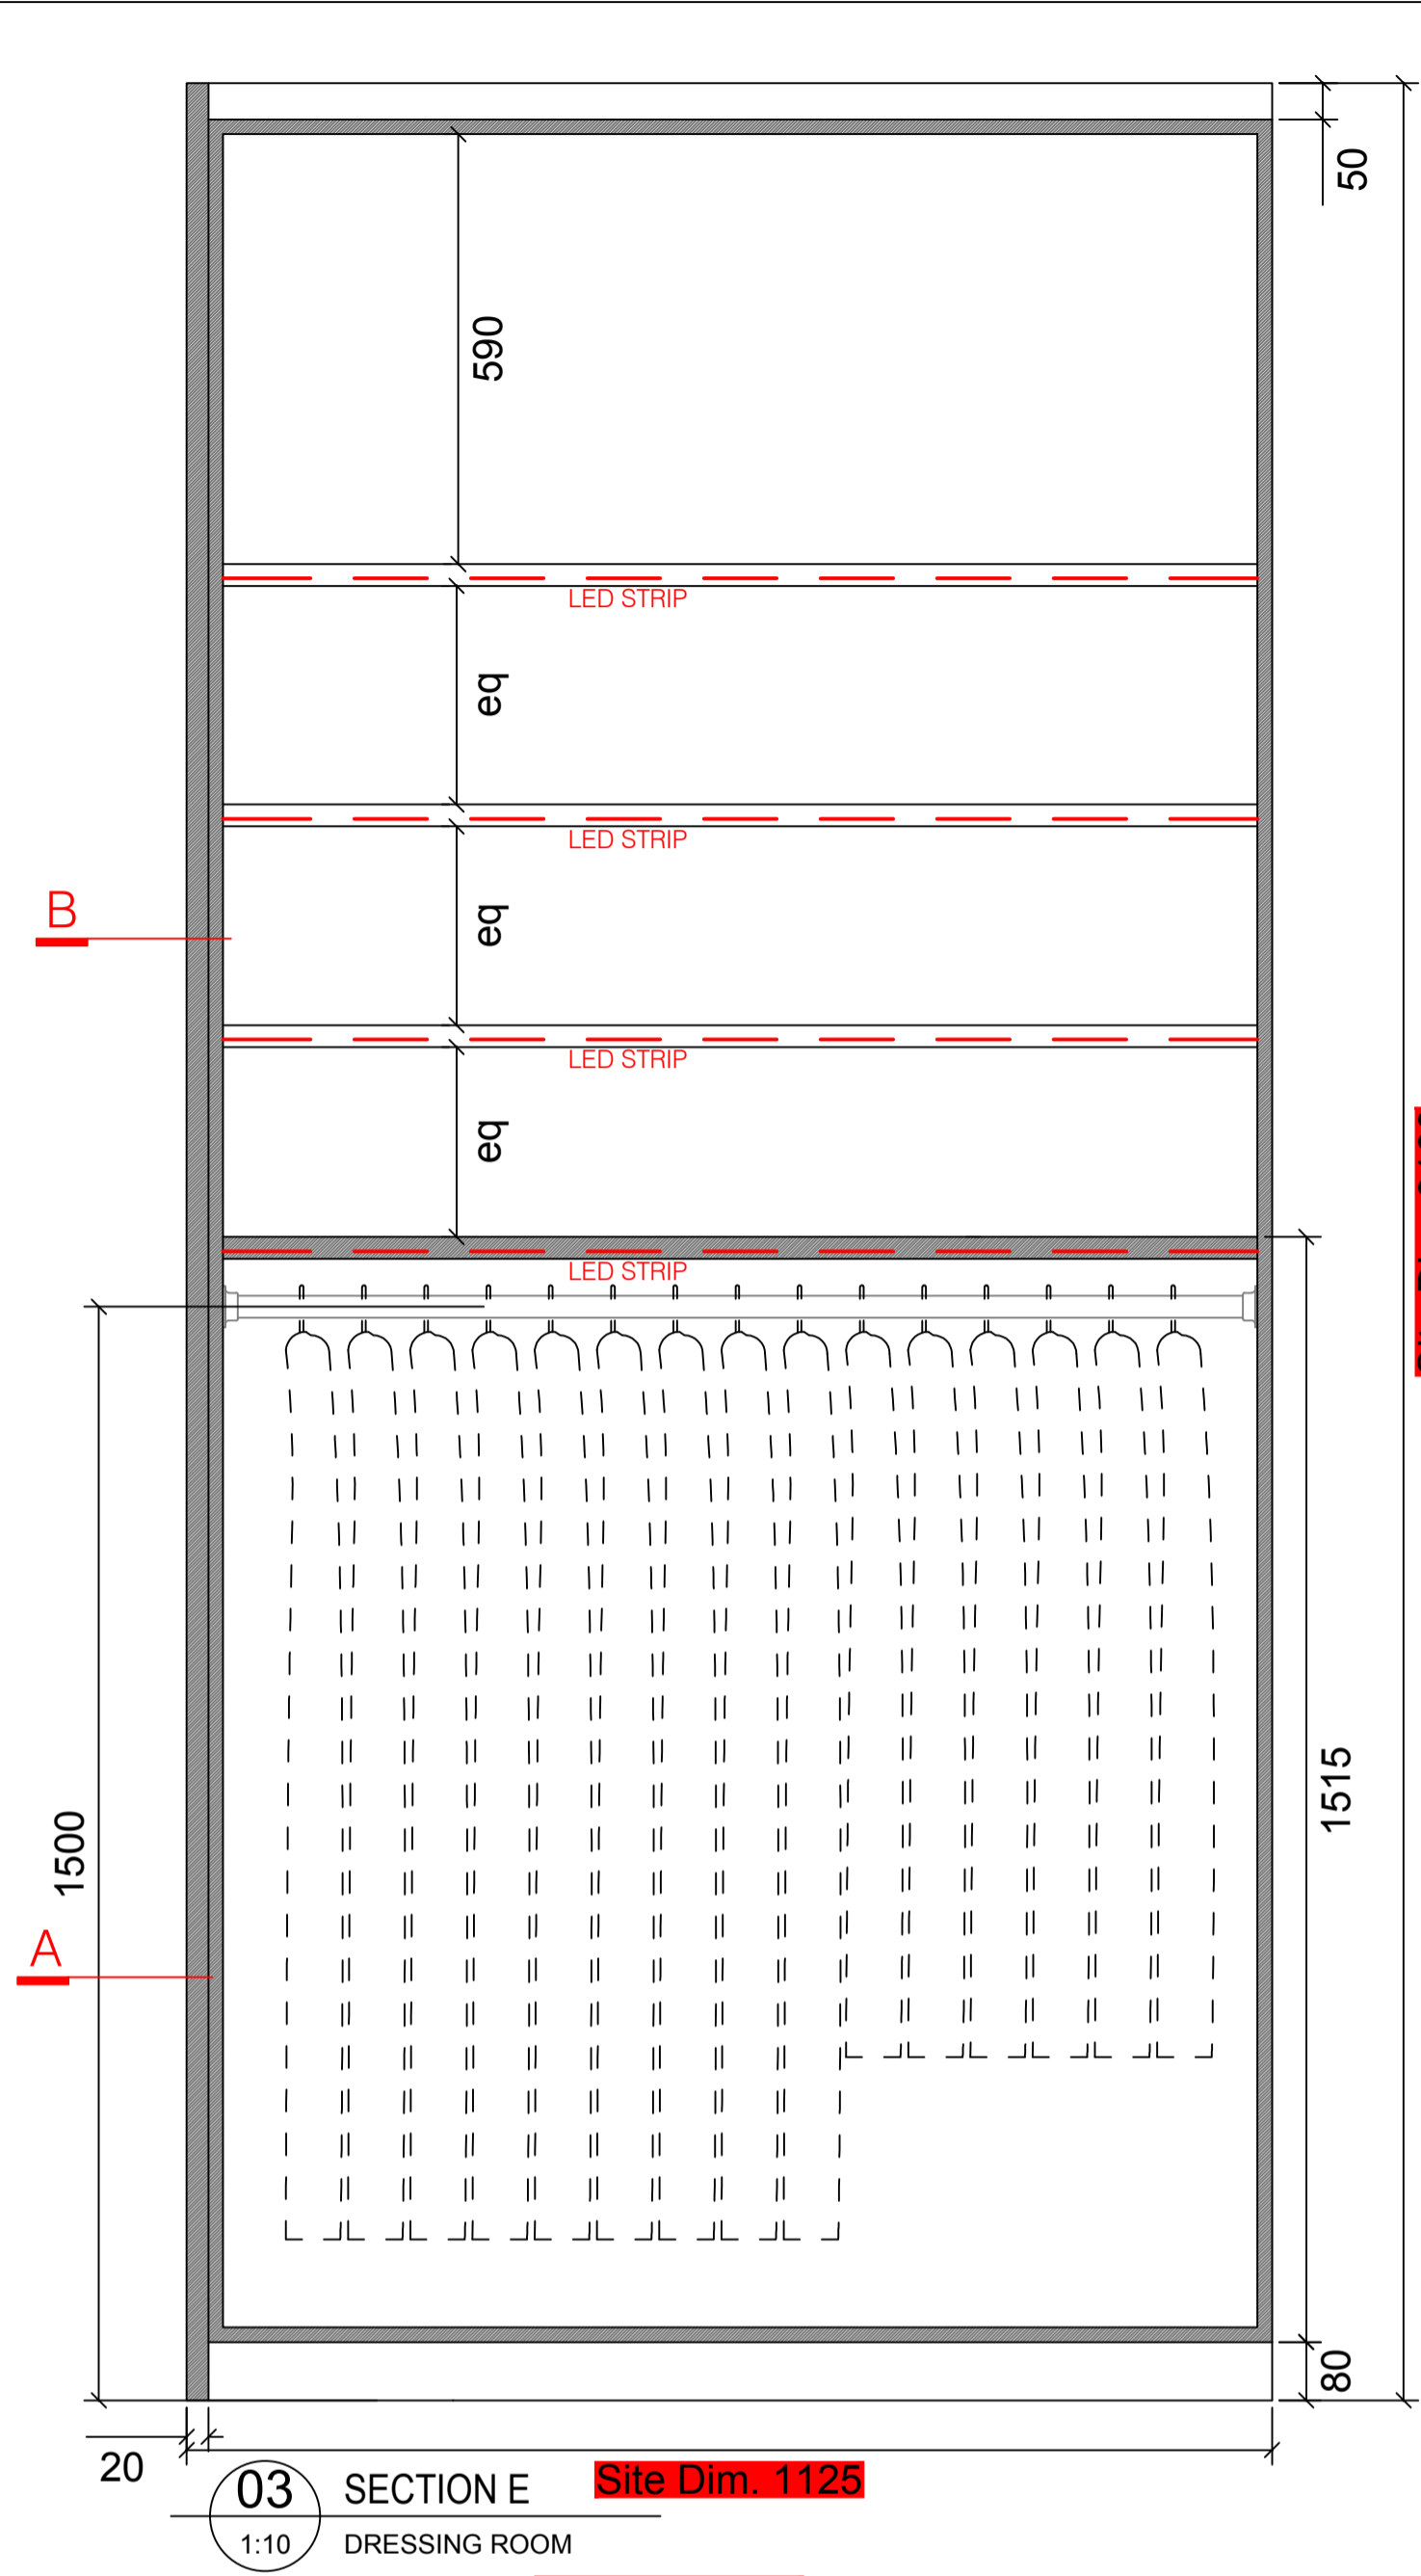


03 SECTION E
1:10 DRESSING ROOM
Site Dim. 1125

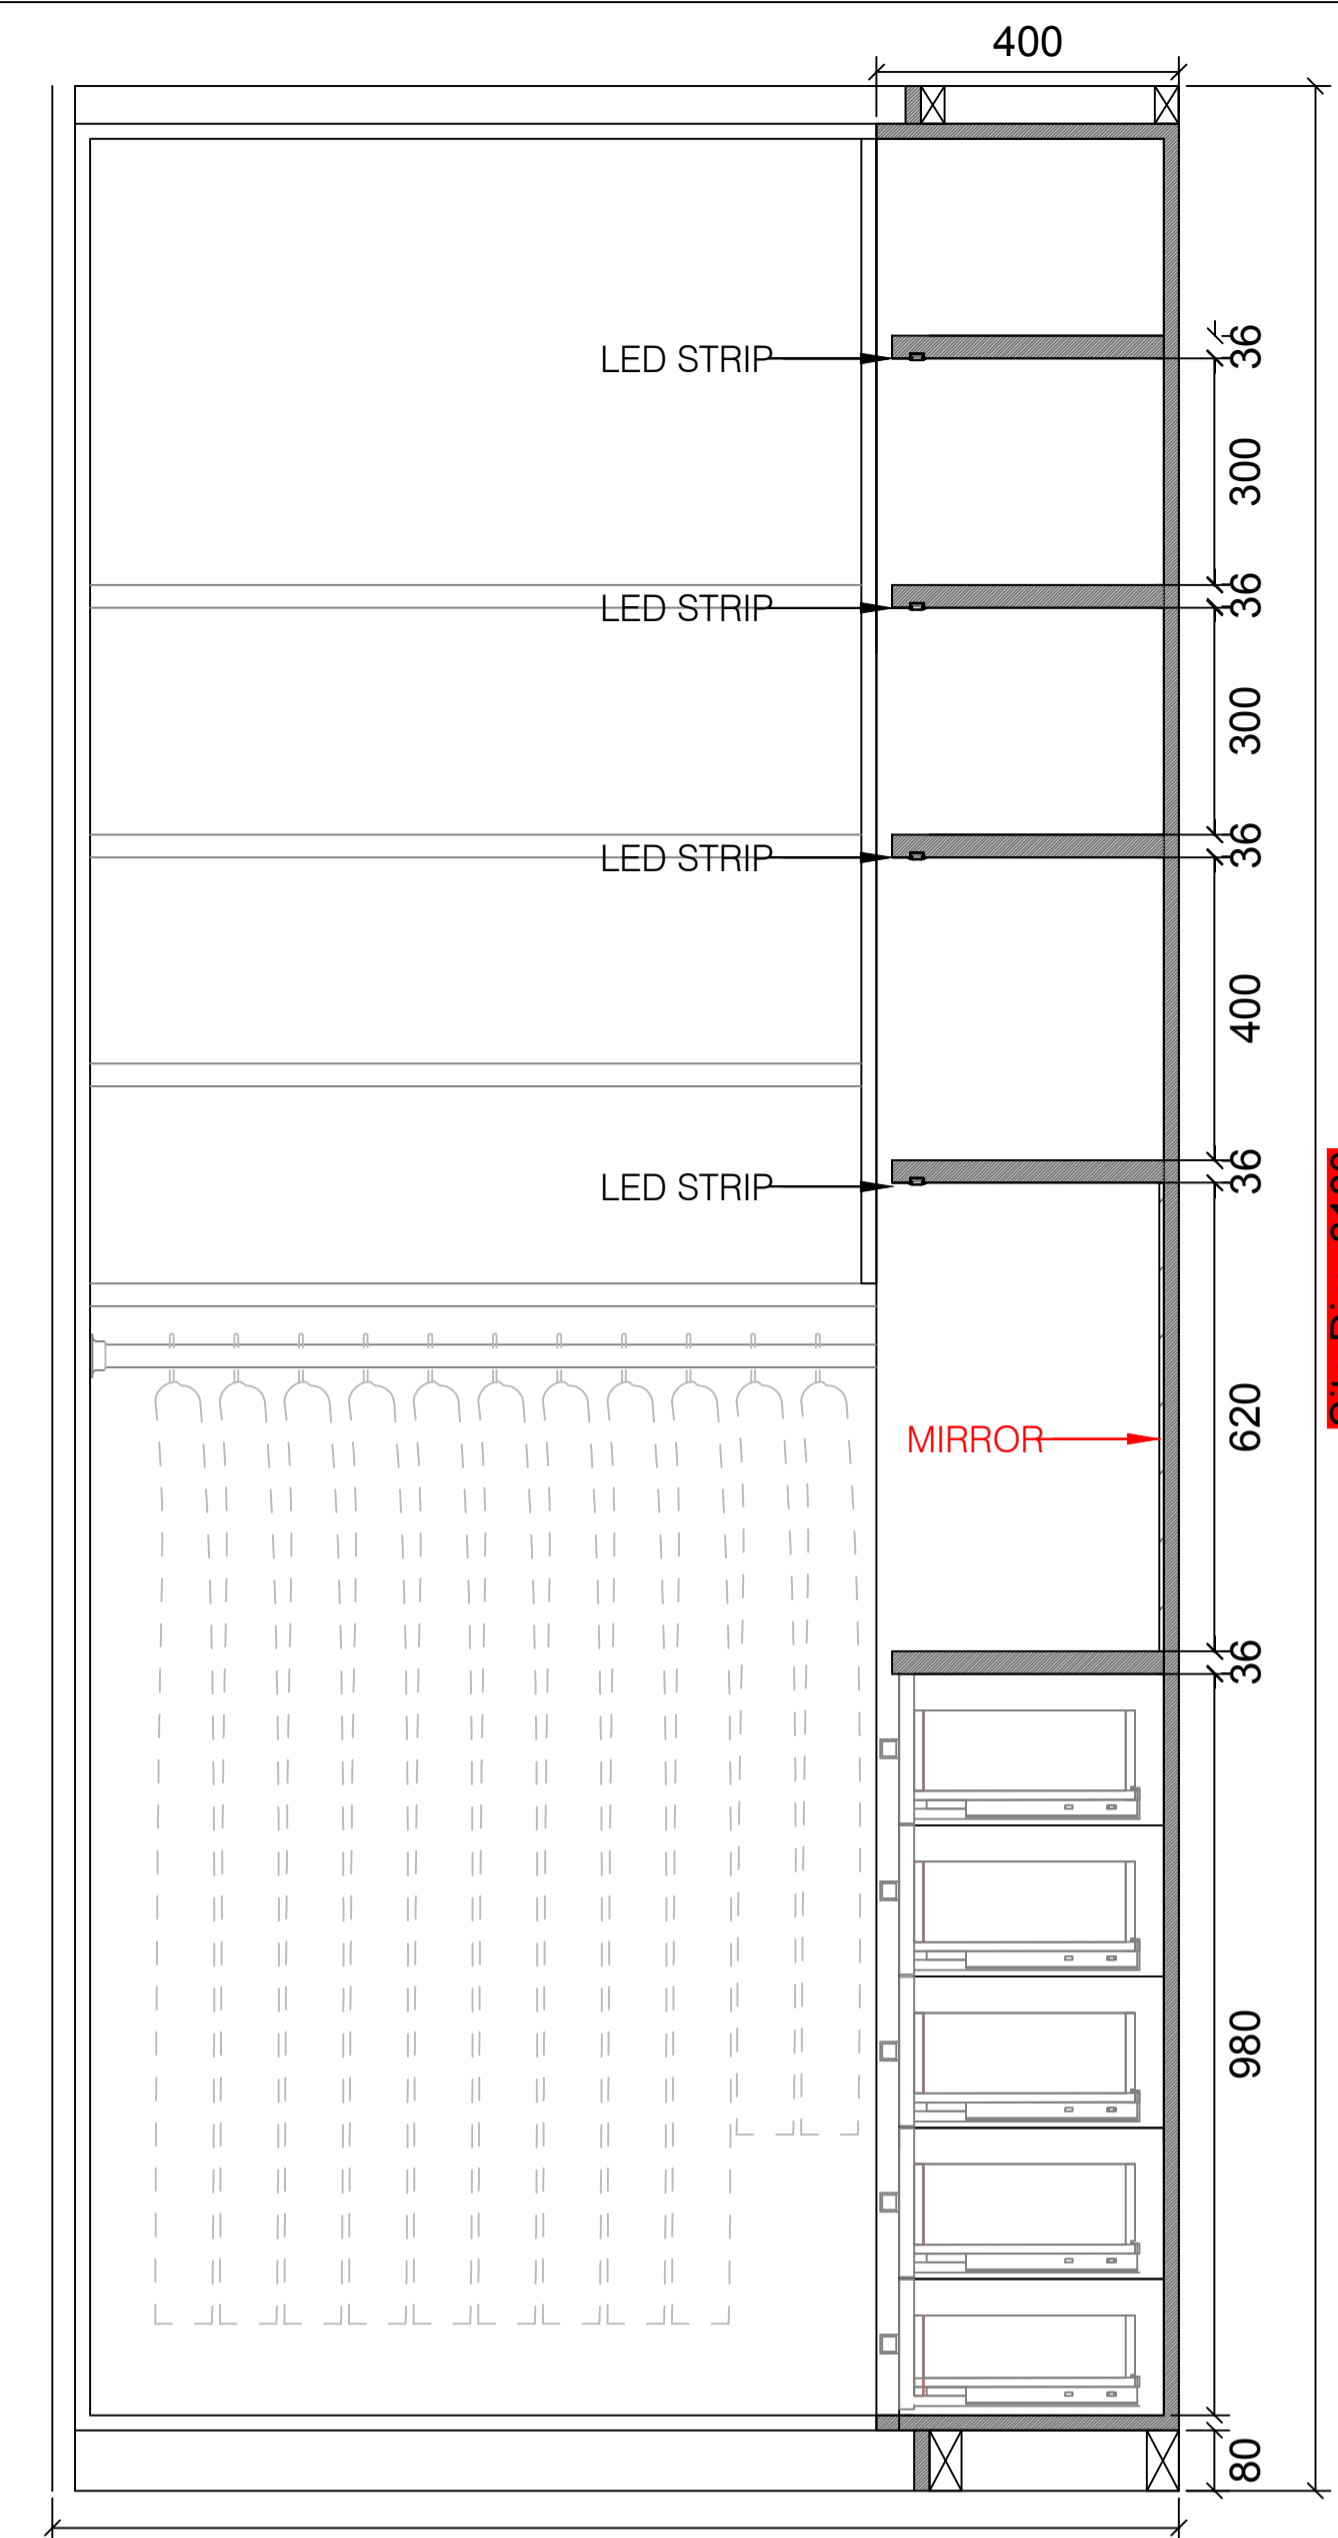


04 SECTION F
1:10 DRESSING ROOM
Site Dim. 1125

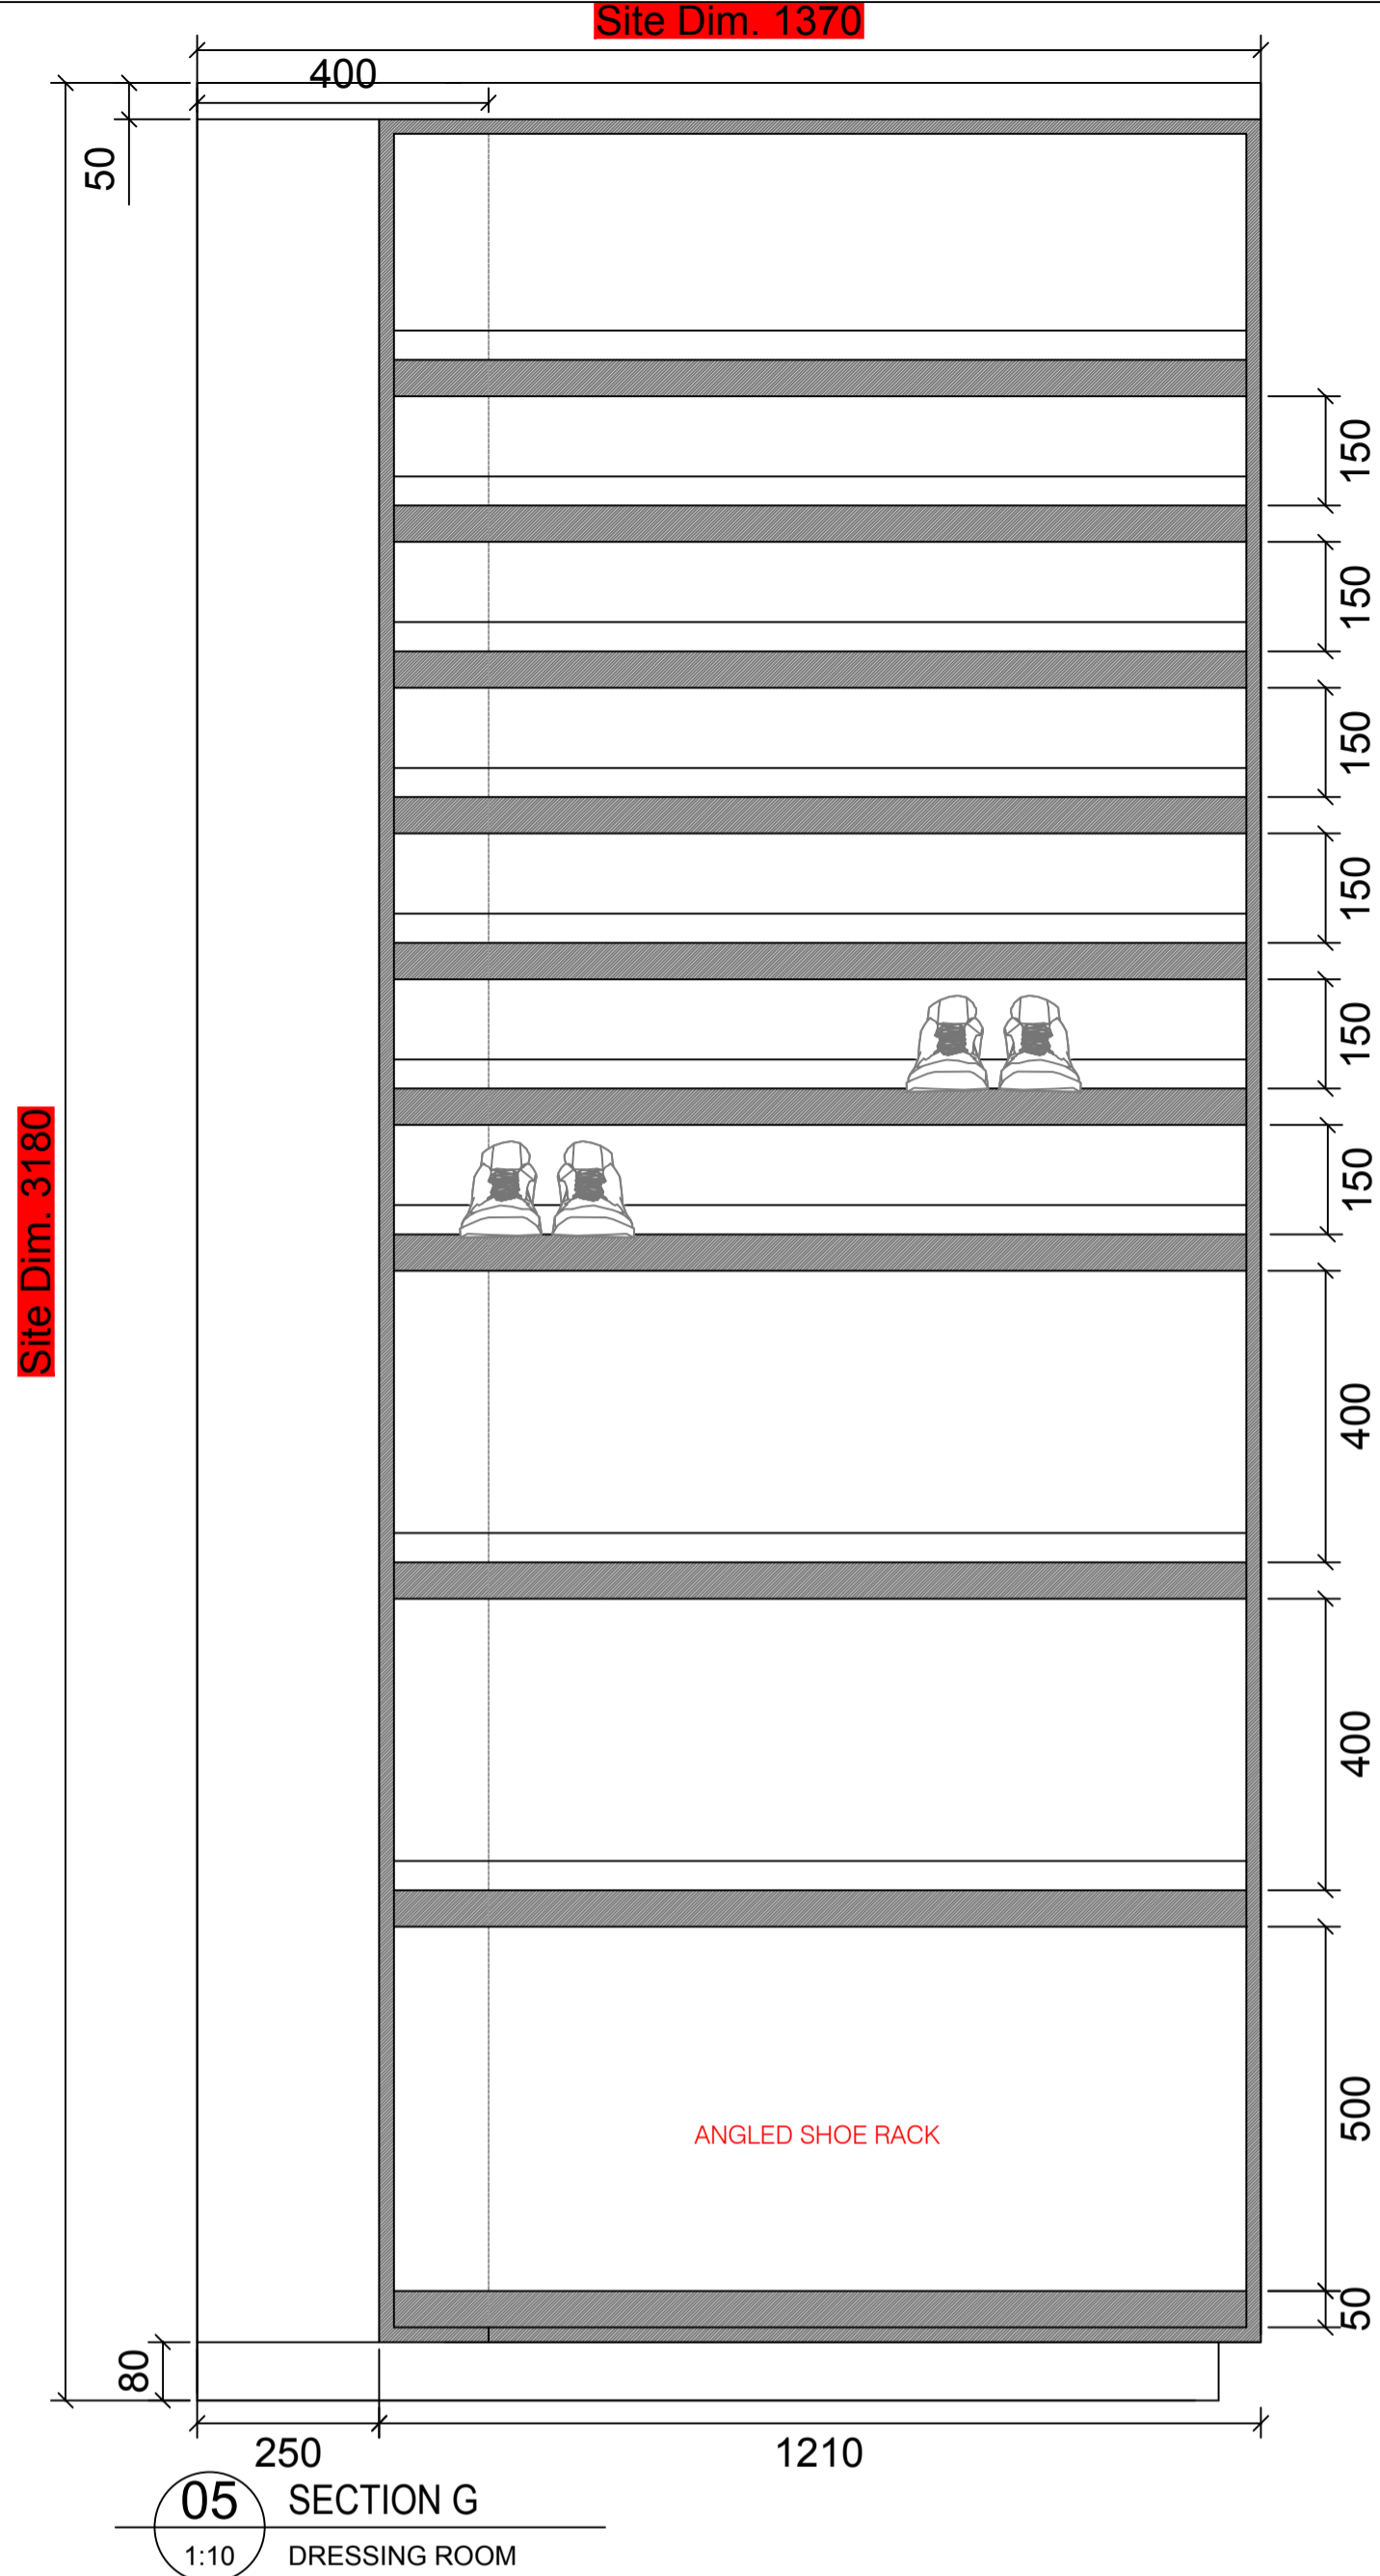

05 SECTION G
1:10 DRESSING ROOM
Site Dim. 1370

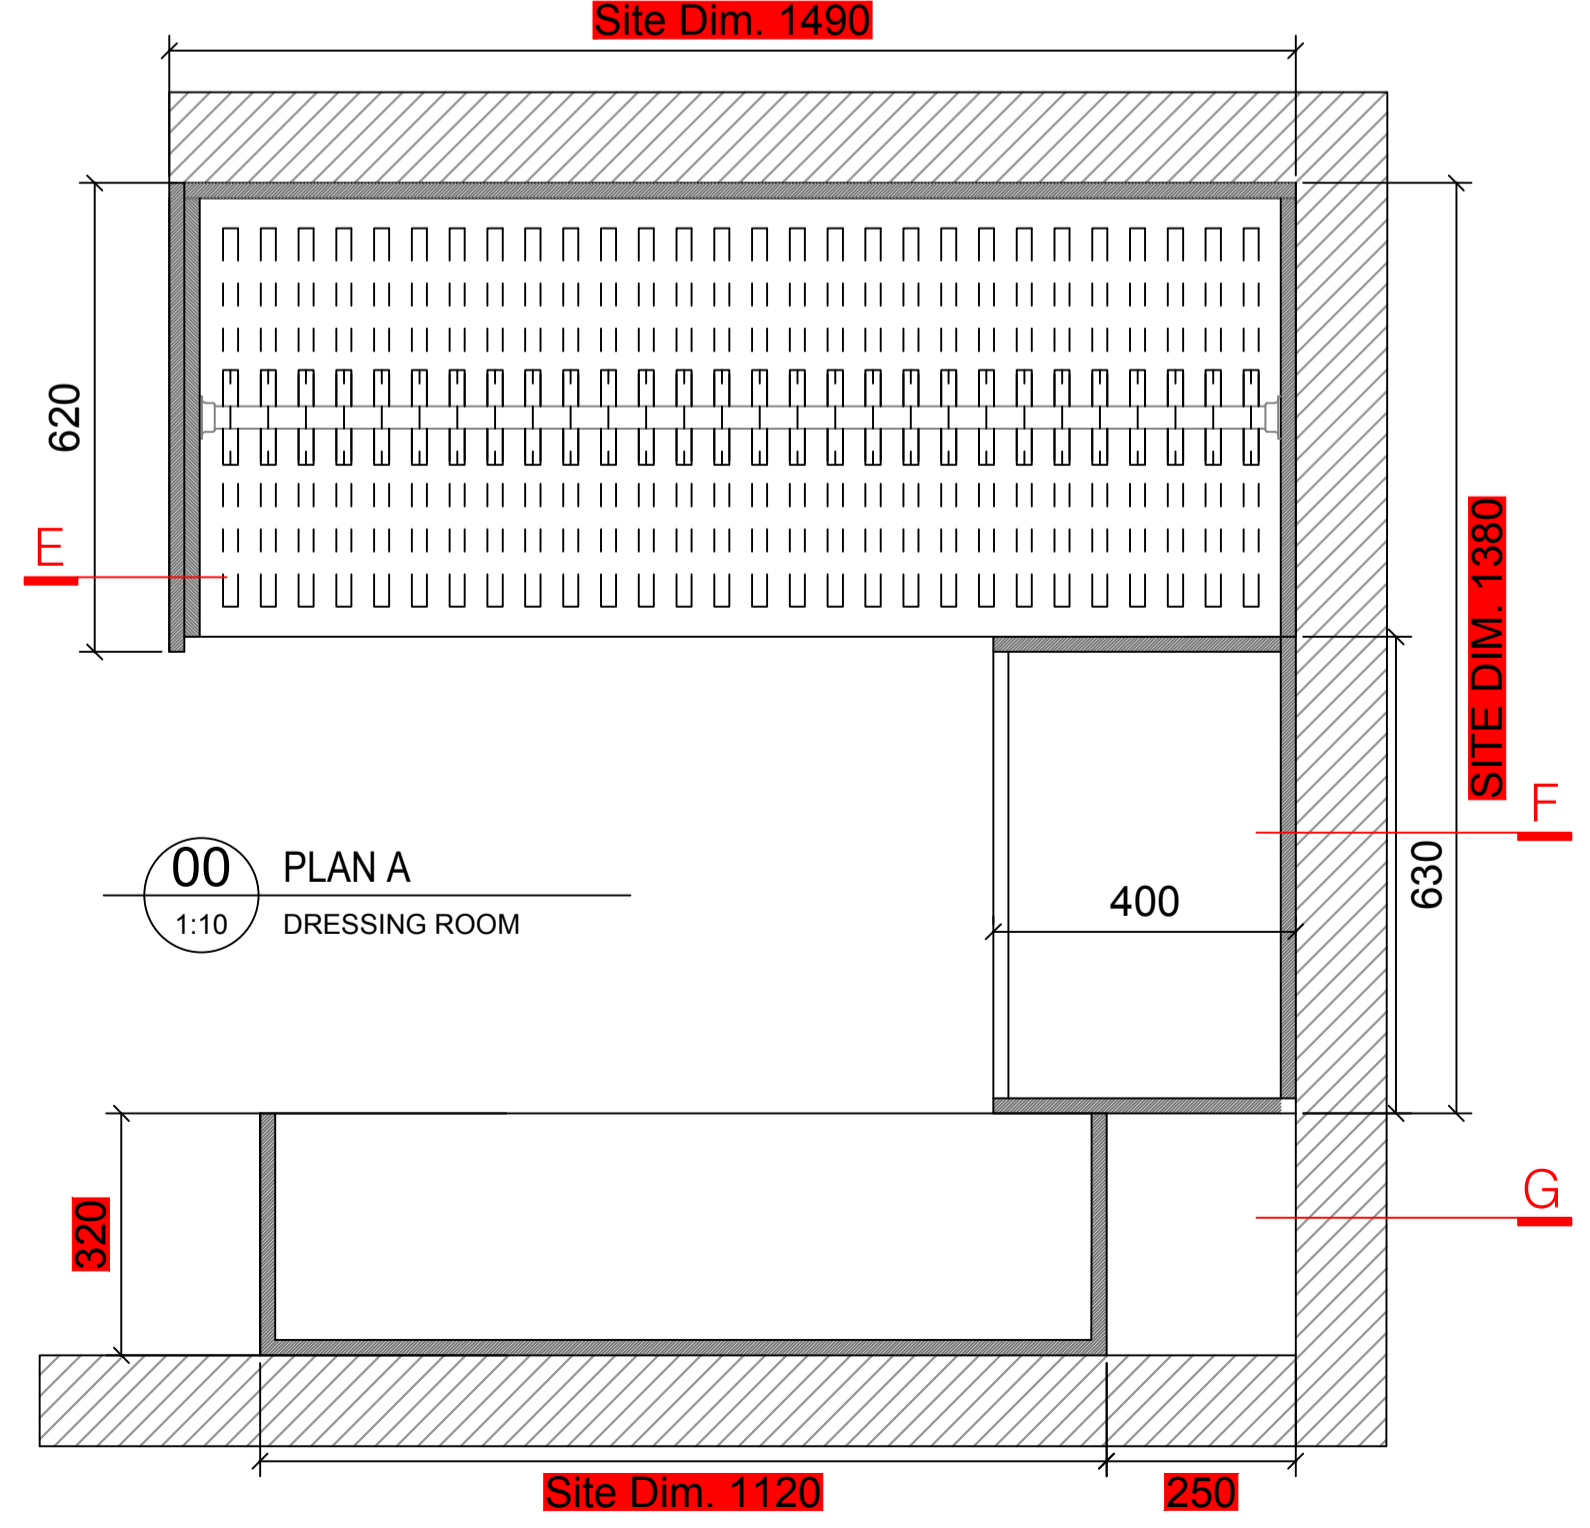

00 PLAN A
1:10 DRESSING ROOM
Site Dim. 1120

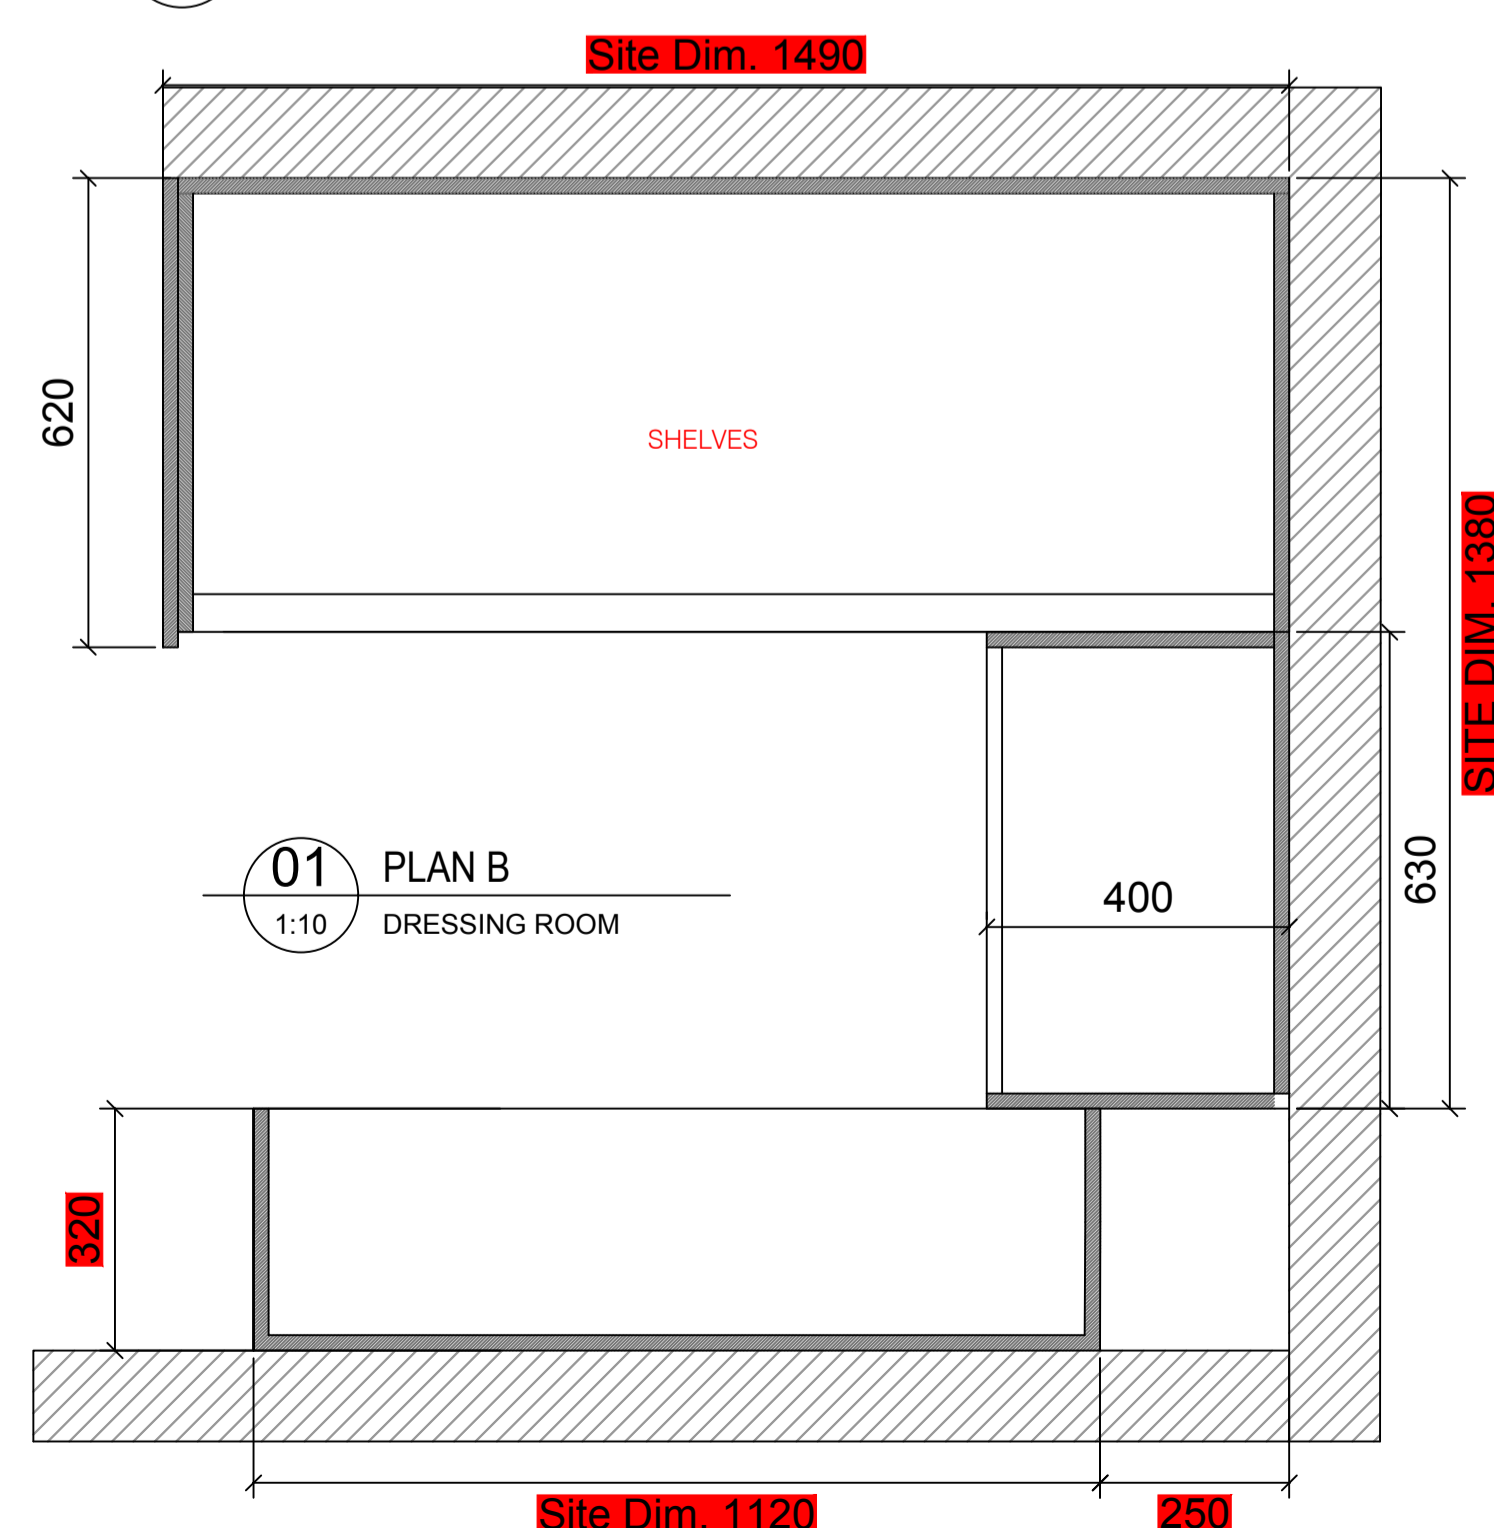


01 PLAN B
1:10 DRESSING ROOM
Site Dim. 1120



FINISHES:
INTERNALS: CREME UB05 PRIMO FIORE
EXTERNALS: RAL 7044 LIGHTING: LIGHTING: HAFELE LOOX LED STRIP WITH ALUMINUM PROFILE WITH MILKY DIFFUSER 833.72.844
HANDLES: 11 x Plank Hardware Humboldt Knurled Button knob - Antique Brass

LOCATION PLAN

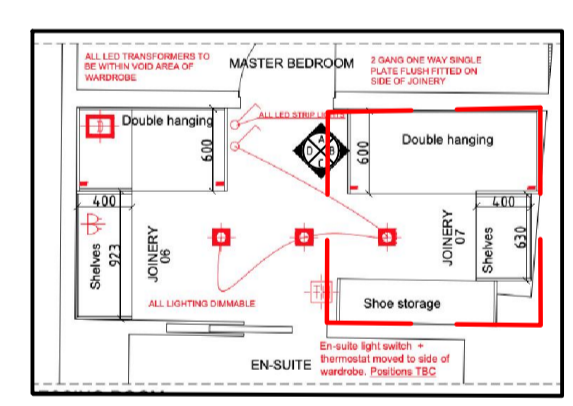

NOTE: ALL DIMENSIONS ARE IN MILLIMETERS UNLESS NOTED OTHERWISE AND TO BE VERIFIED ON SITE BEFORE PROCEEDING WITH ANY JOINERY.

AG MERIDIAN JOINERY	
PROJECT: 2 OVINGTON SQUARE J-07 DRESSING ROOM (2)_R03	
SCALE 1:10 @ A1 1:20 @ A3	