





Side Swing System
Head & Cill Section

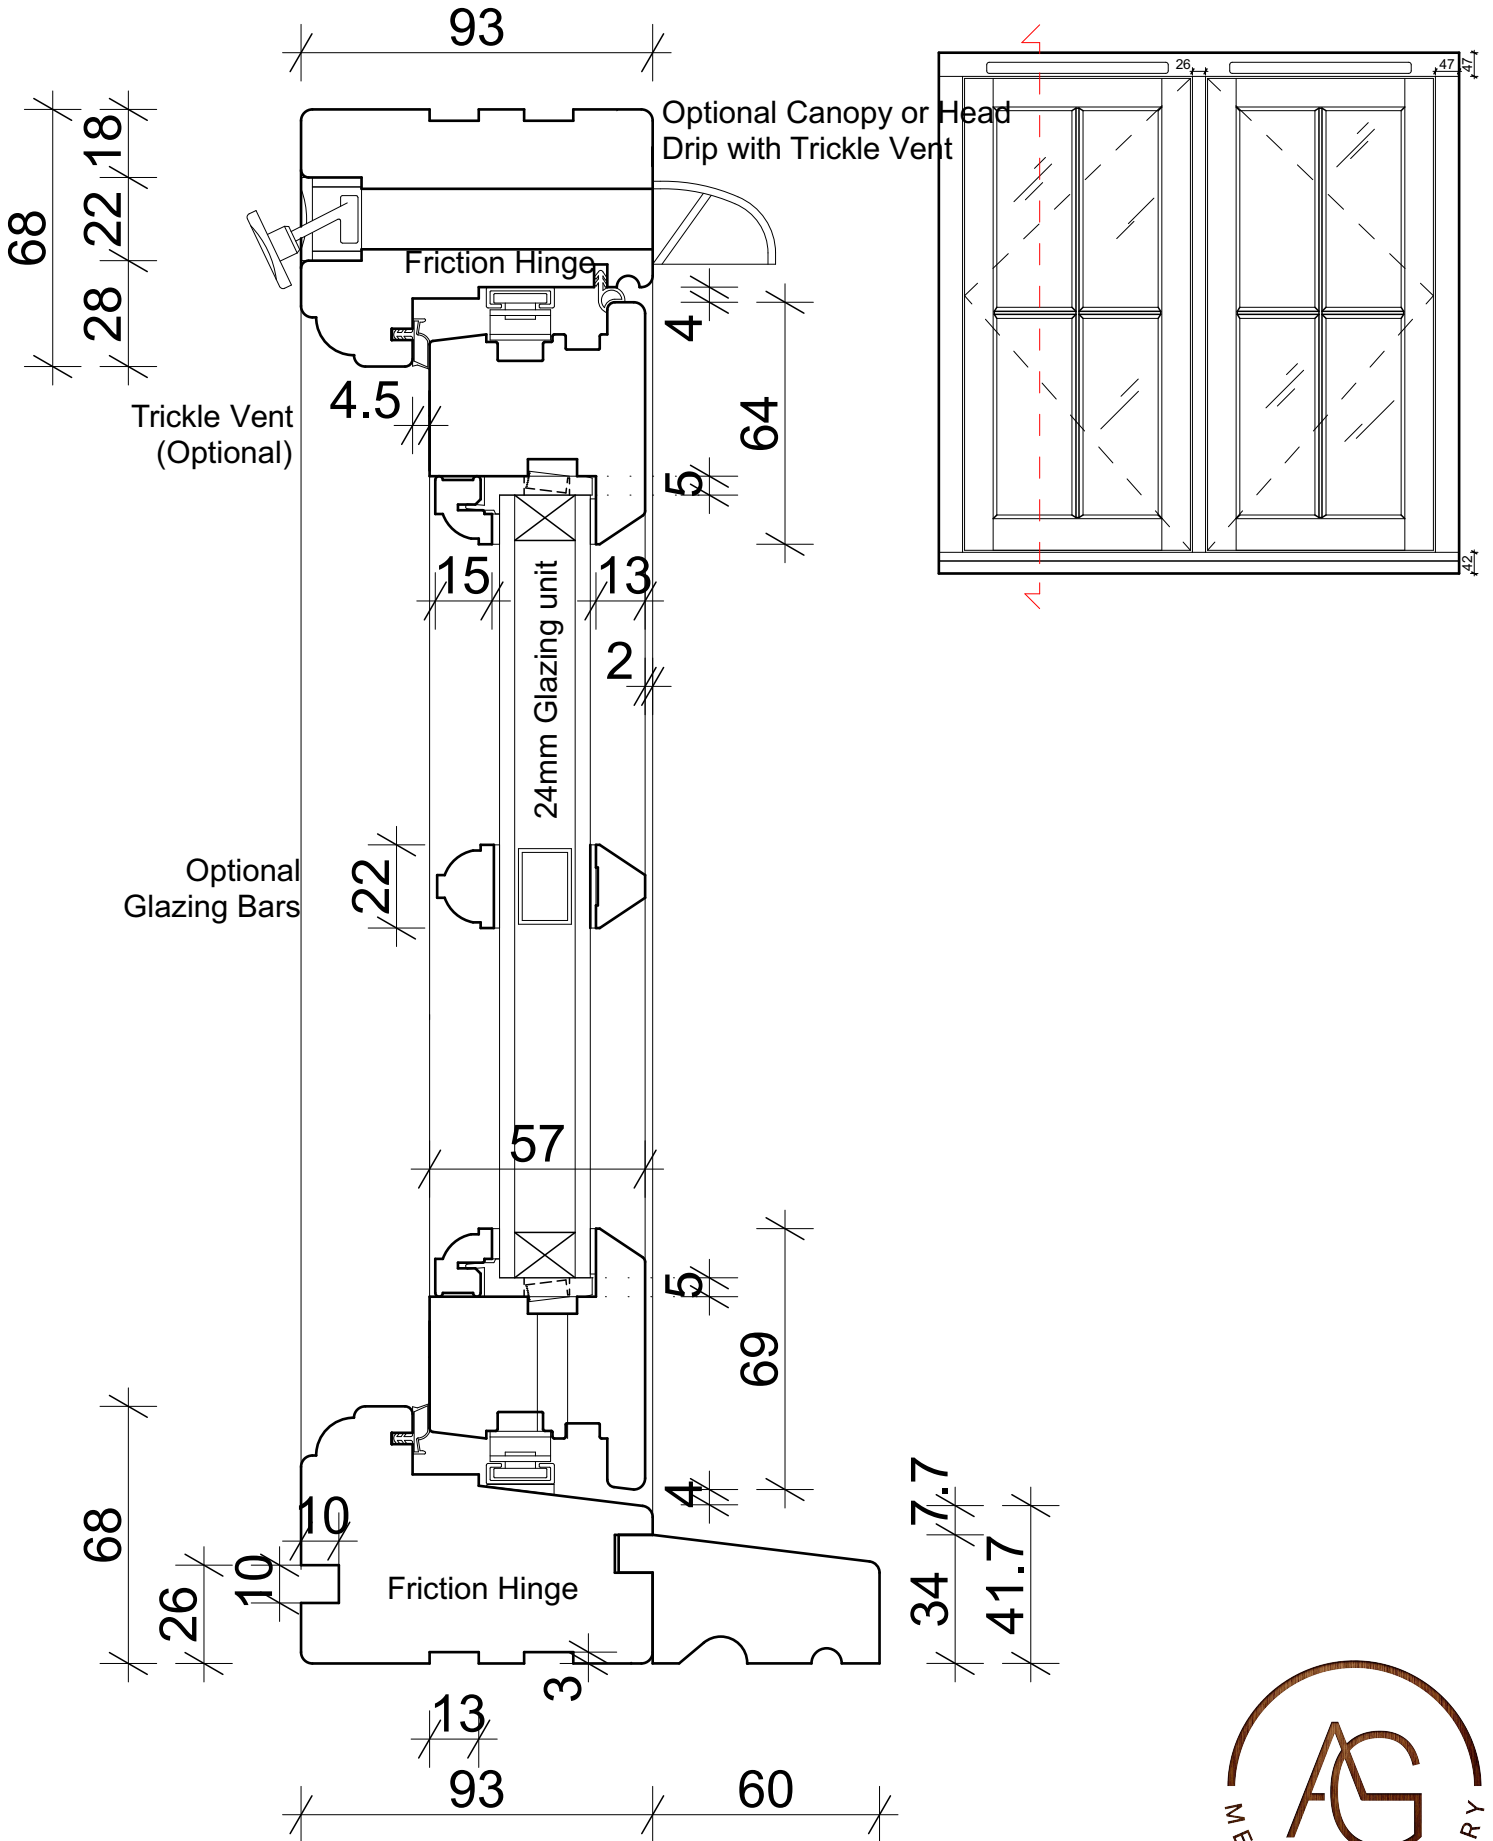





Side Swing Jamb



Glazing Bar Options

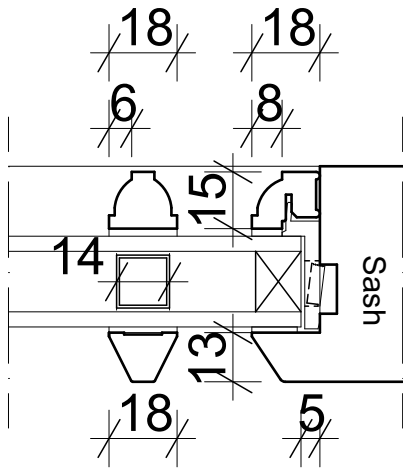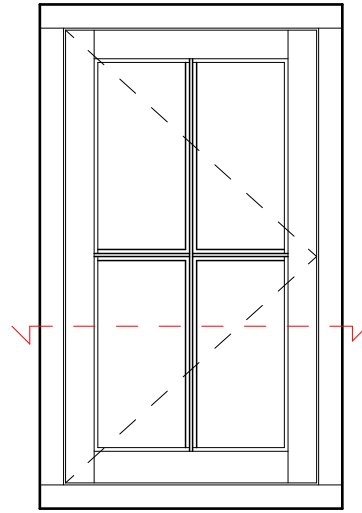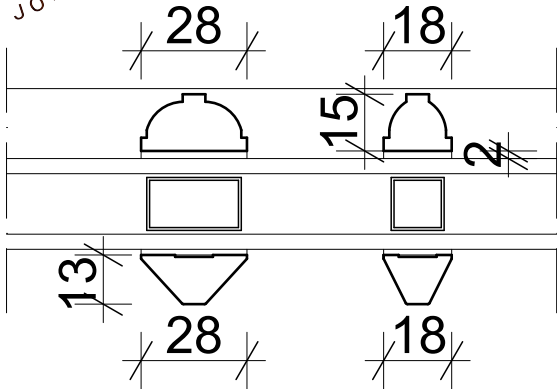




24mm Glazing

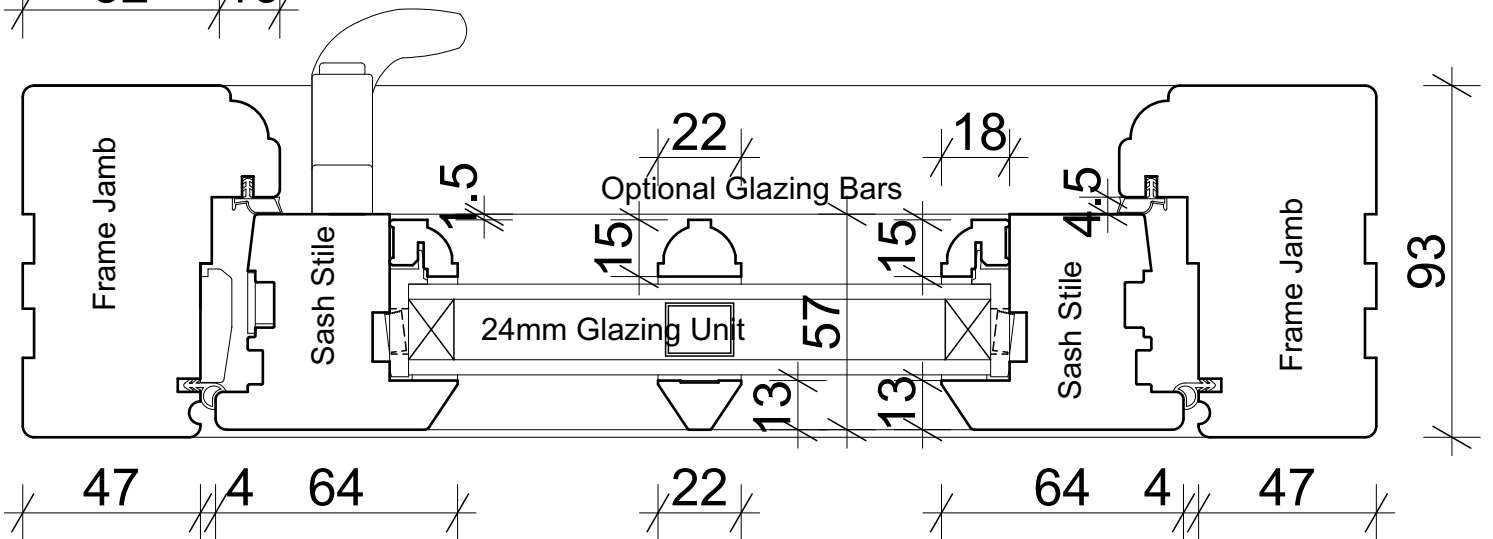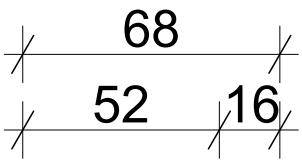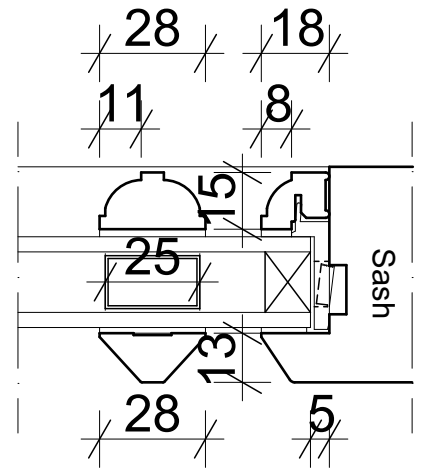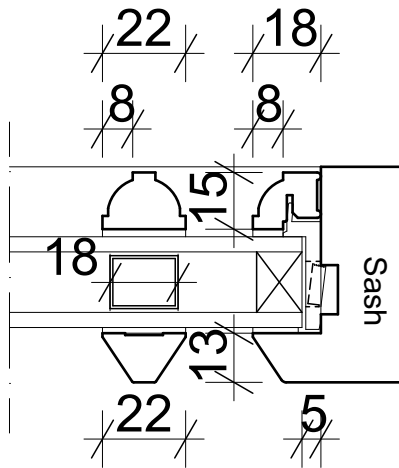



68mm Jamb Section

Side Swing Mullion Detail


Jamb & Mullion Section

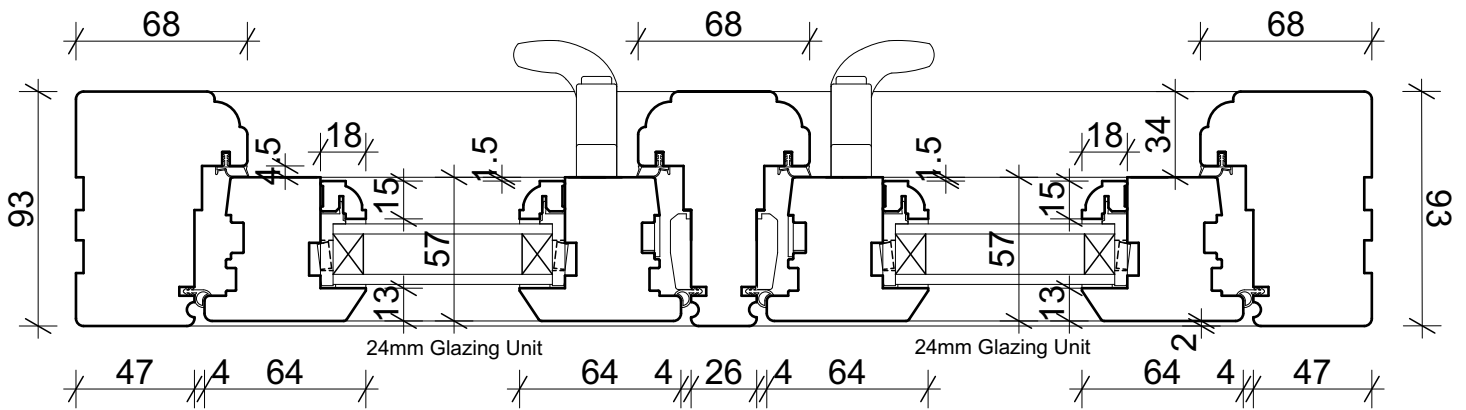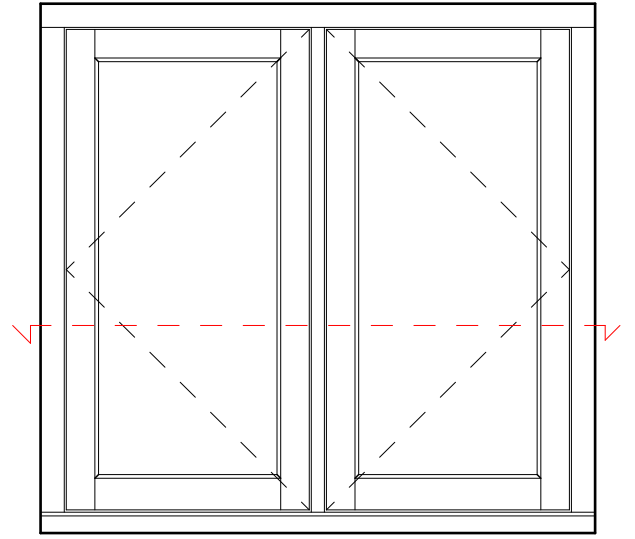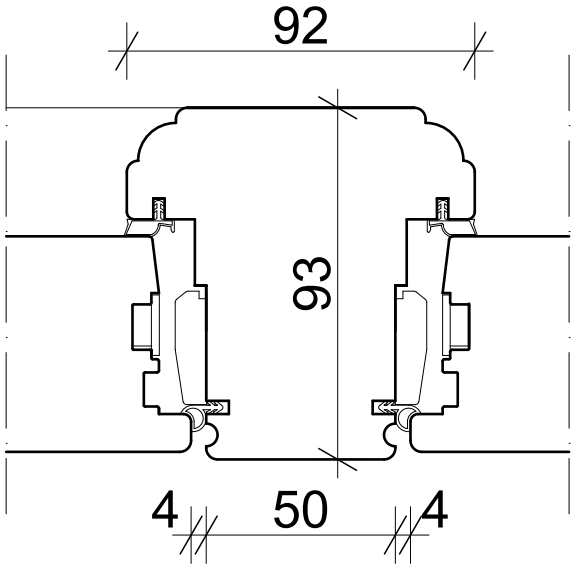


Cill Extender Options

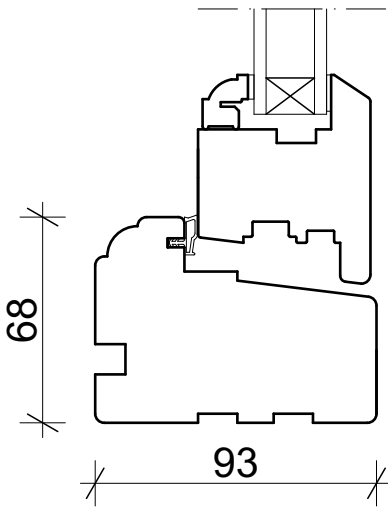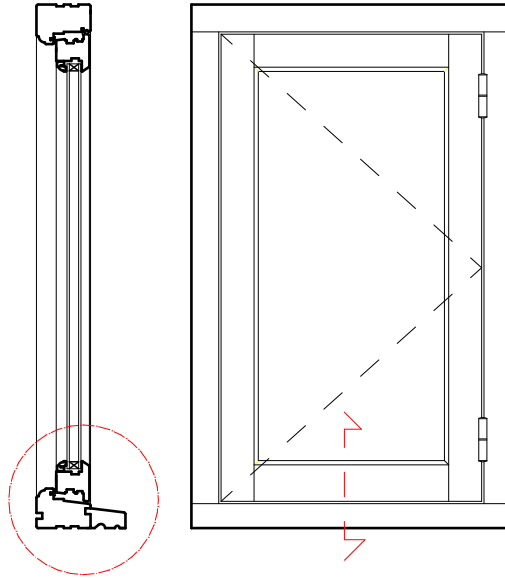


Hardwood Cill,
Flush Finish

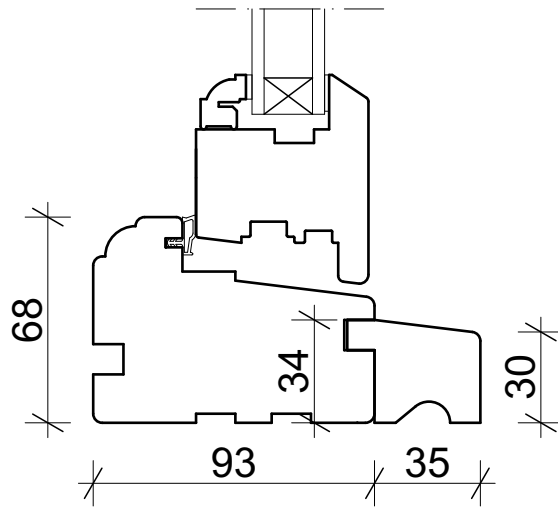

Hardwood Cill,
35mm Hardwood Cill Extender

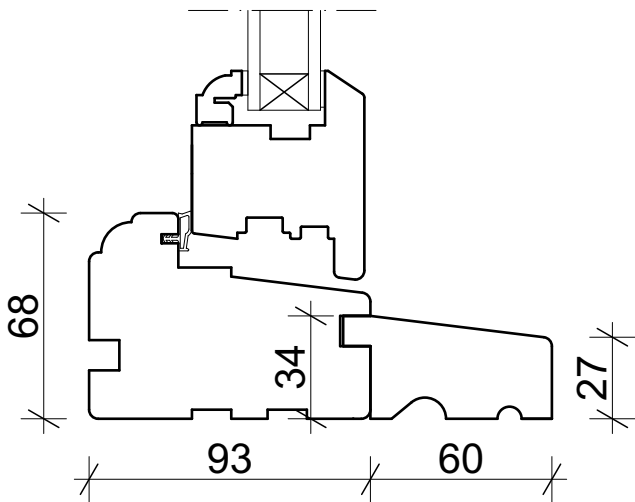

Hardwood Cill,
60mm Hardwood Cill Extender

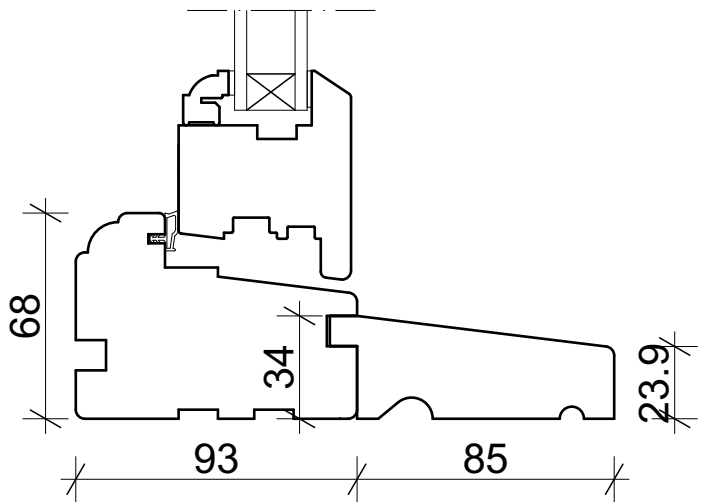

Hardwood Cill,
85mm Hardwood Cill Extender