

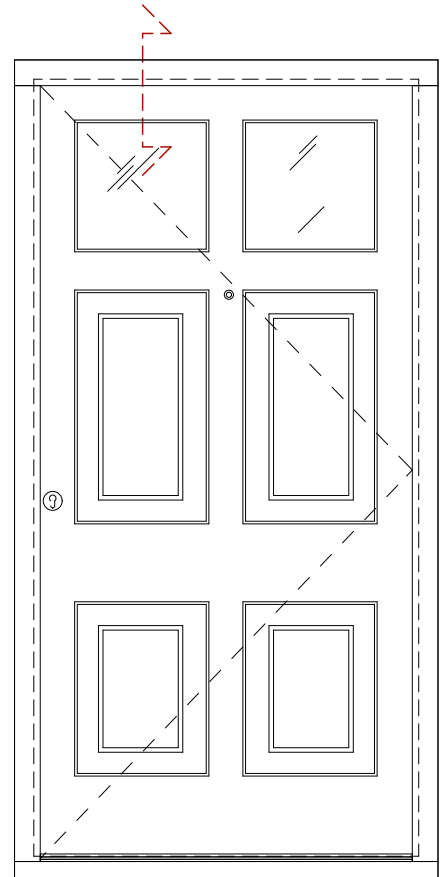



Head Section

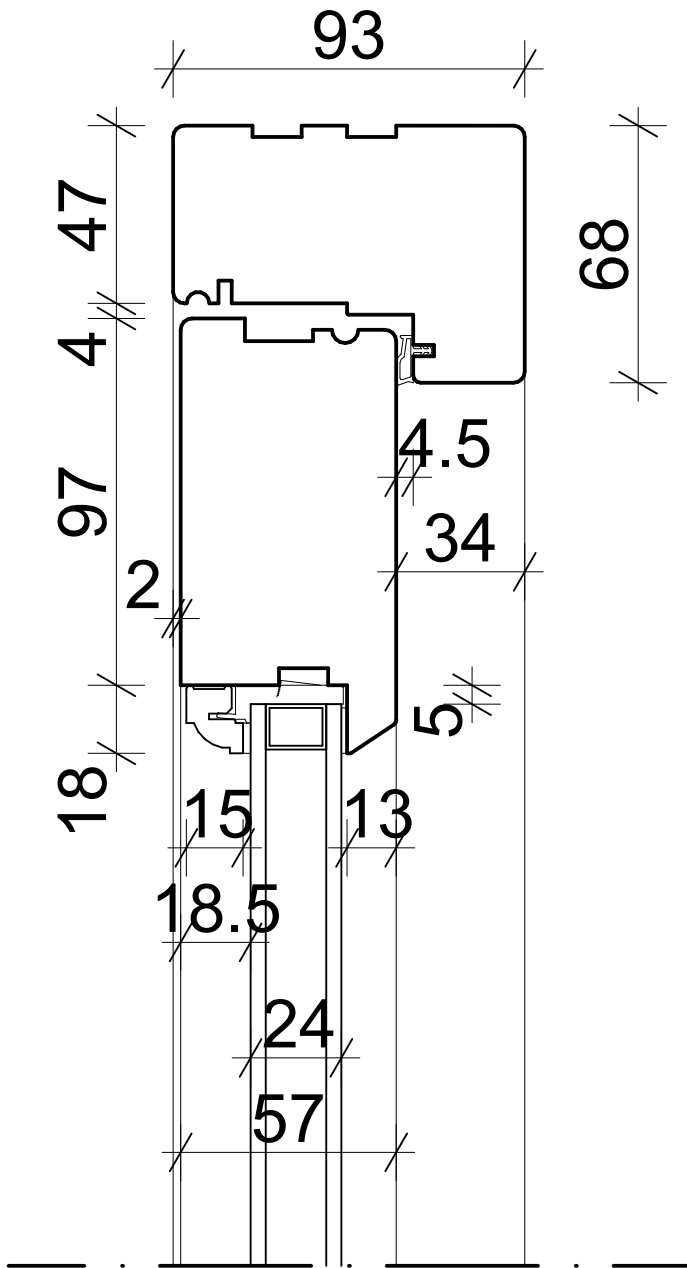

GLAZING OPTIONS

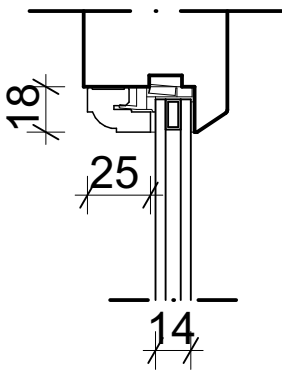

14mm GLAZING

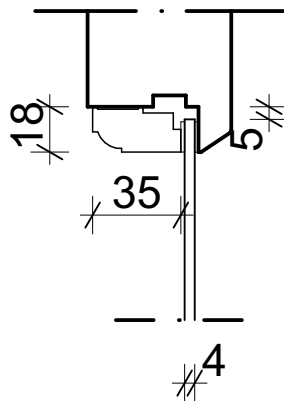


SINGLE GLAZED




Glazing Jambs Section



GLAZING OPTIONS

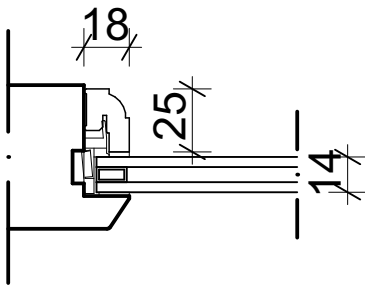

14mm GLAZING

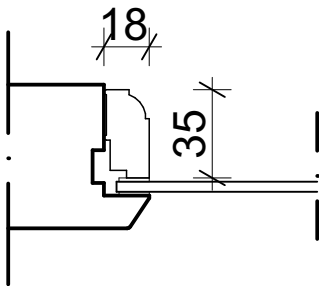



SINGLE GLAZED

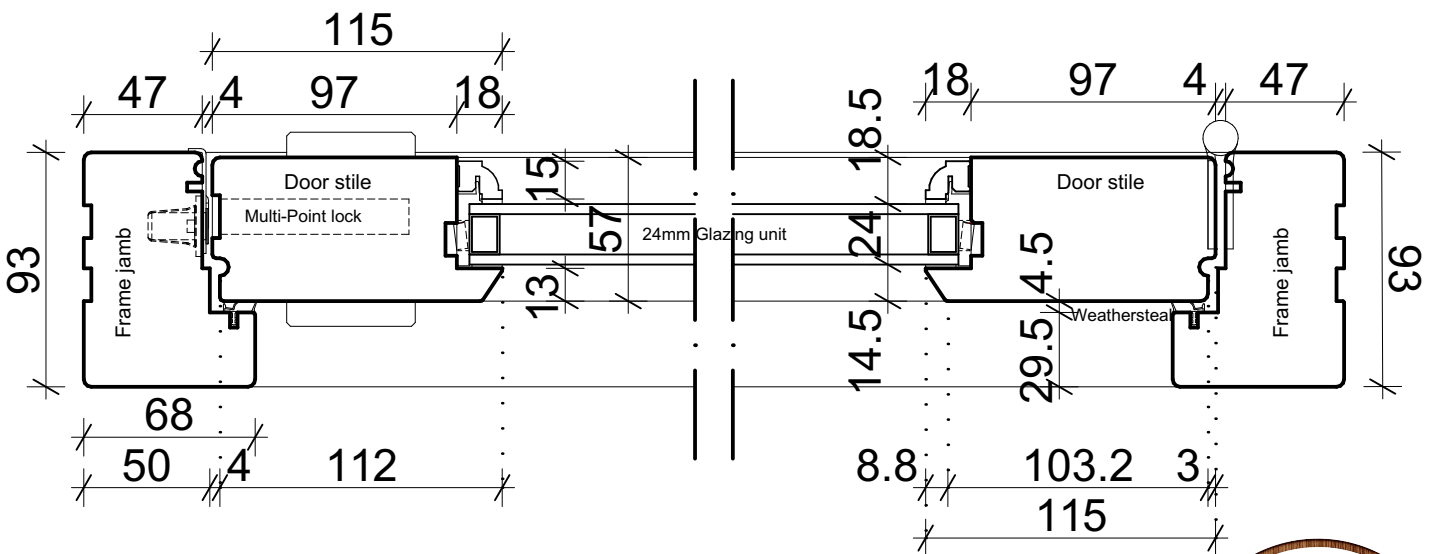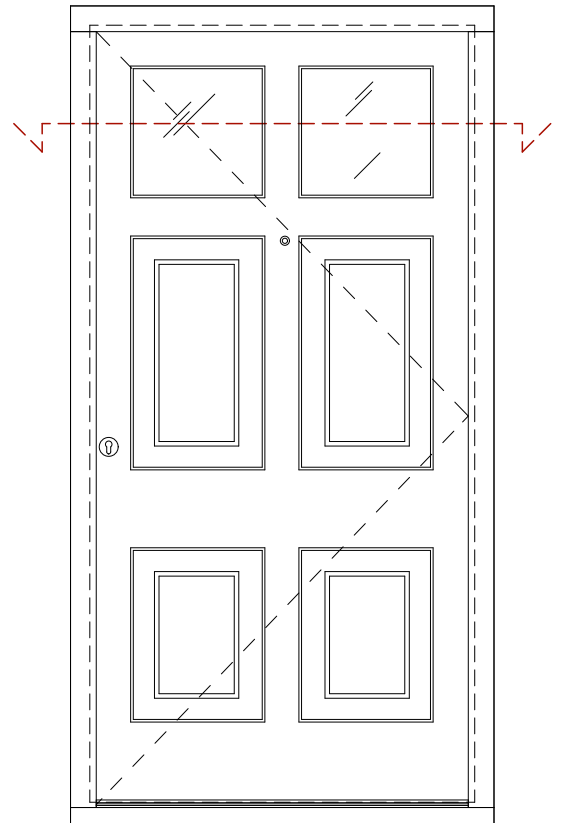

Note: Door can be either left or right hand opening.





Jambs Section

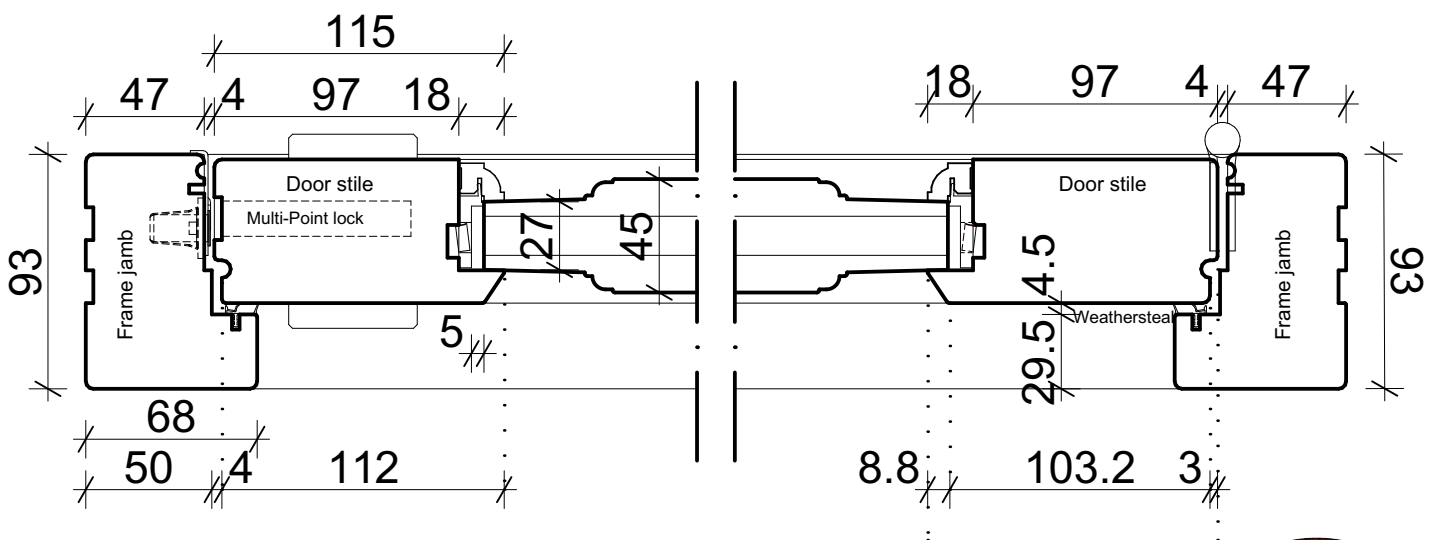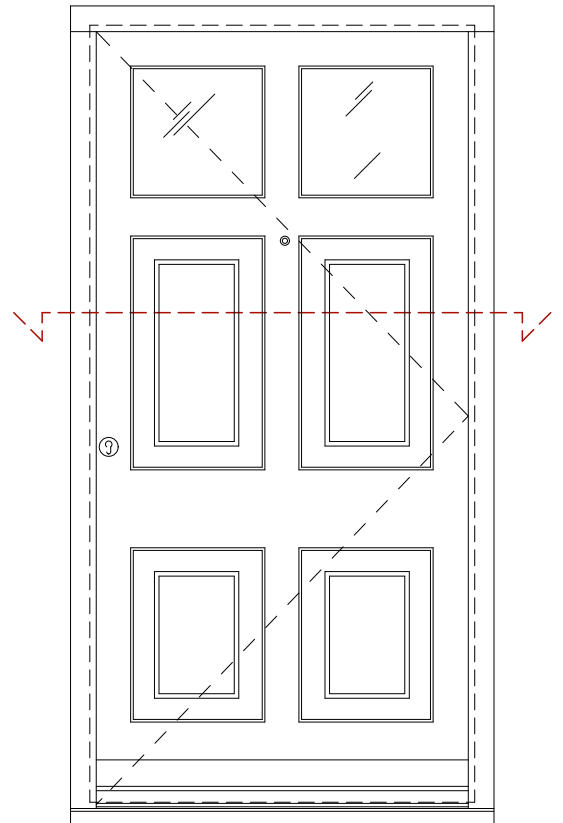

Note: Door can be either left or right hand opening.






Timber Cill Section

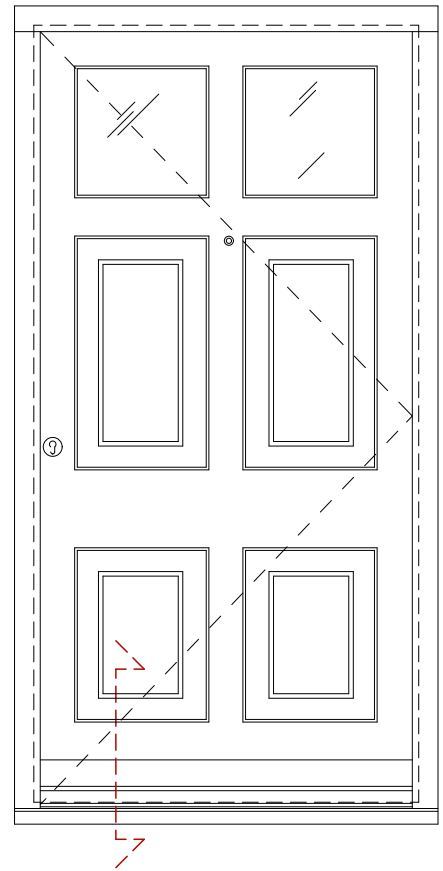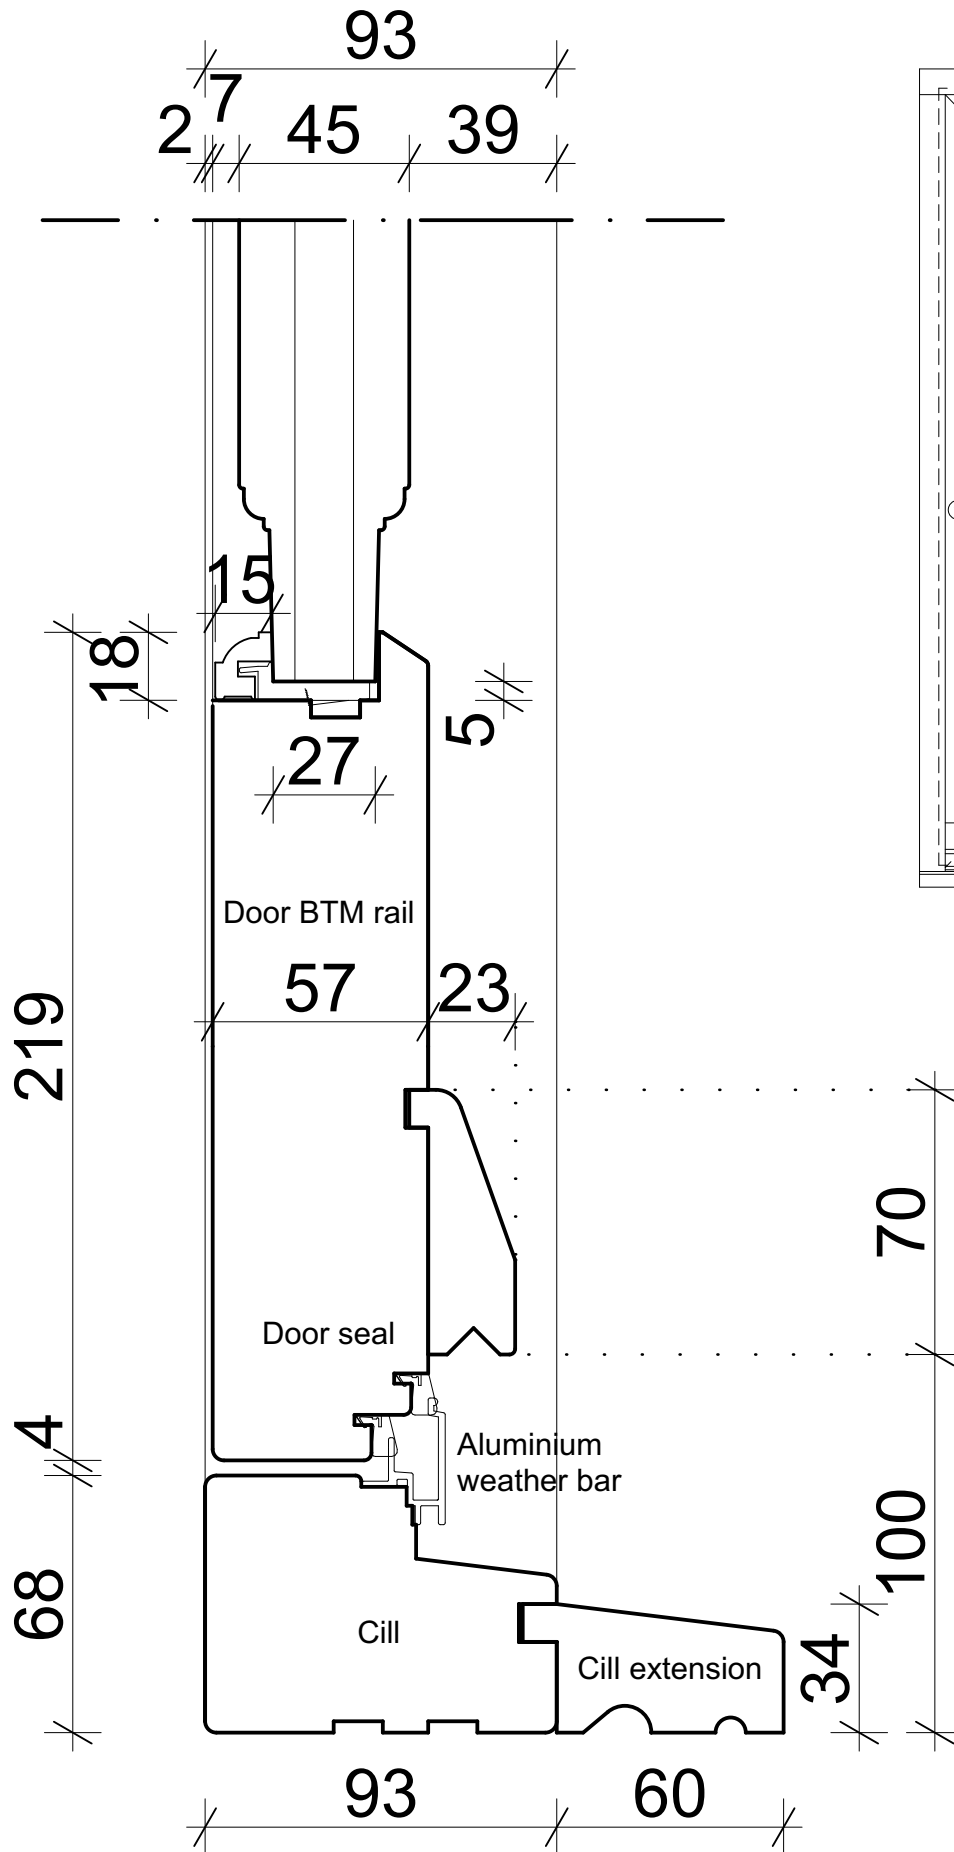

60mm Cill Extension
Options: Flush, 35mm, 85mm or 110mm



Optional Timber Panel Section

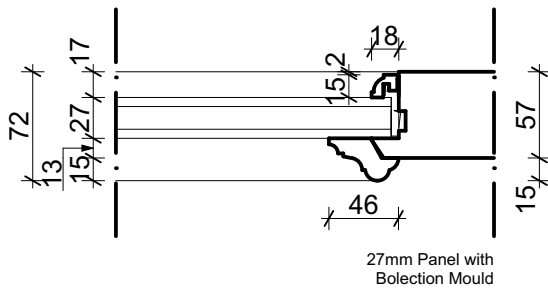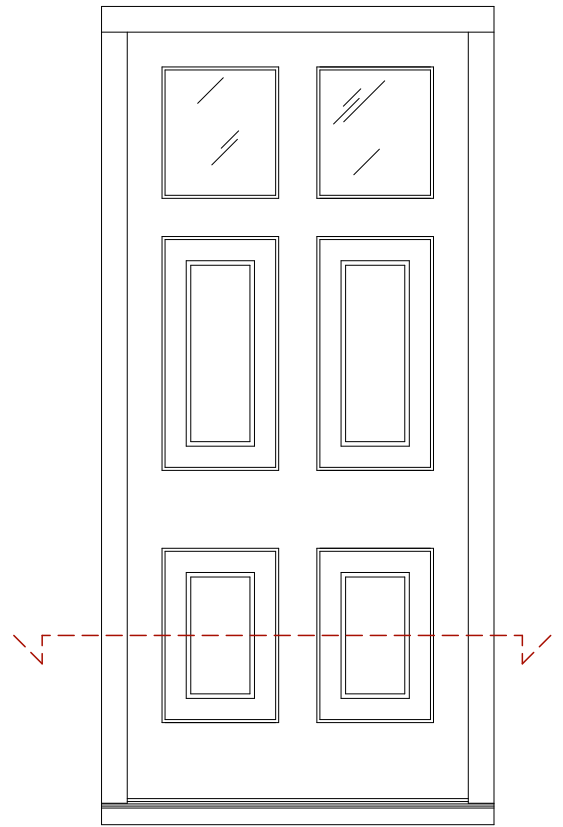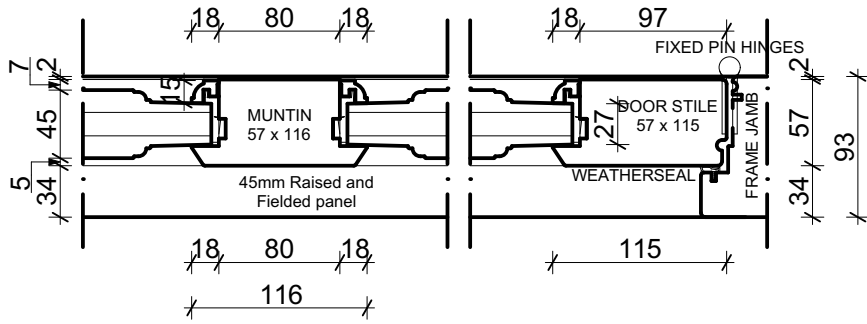

27mm Panel with Bolection Mould

